

PART OF THE SE.1/4, OF SECTION 7, T.5N., R.1W., S.L.B. & M.
LES SCHWAB RIVERDALE SUBDIVISION

310

TAXING UNIT: 413, 507

IN RIVERDALE CITY

SCALE 1" = 60'

SEE PAGE 12

RIVERDALE ROAD


PLAN

GARFF DODGE PROPERTY INC
063100002
3.01 AC±
TU 507

2

SEE PAGE 12

SEE PAGE 12

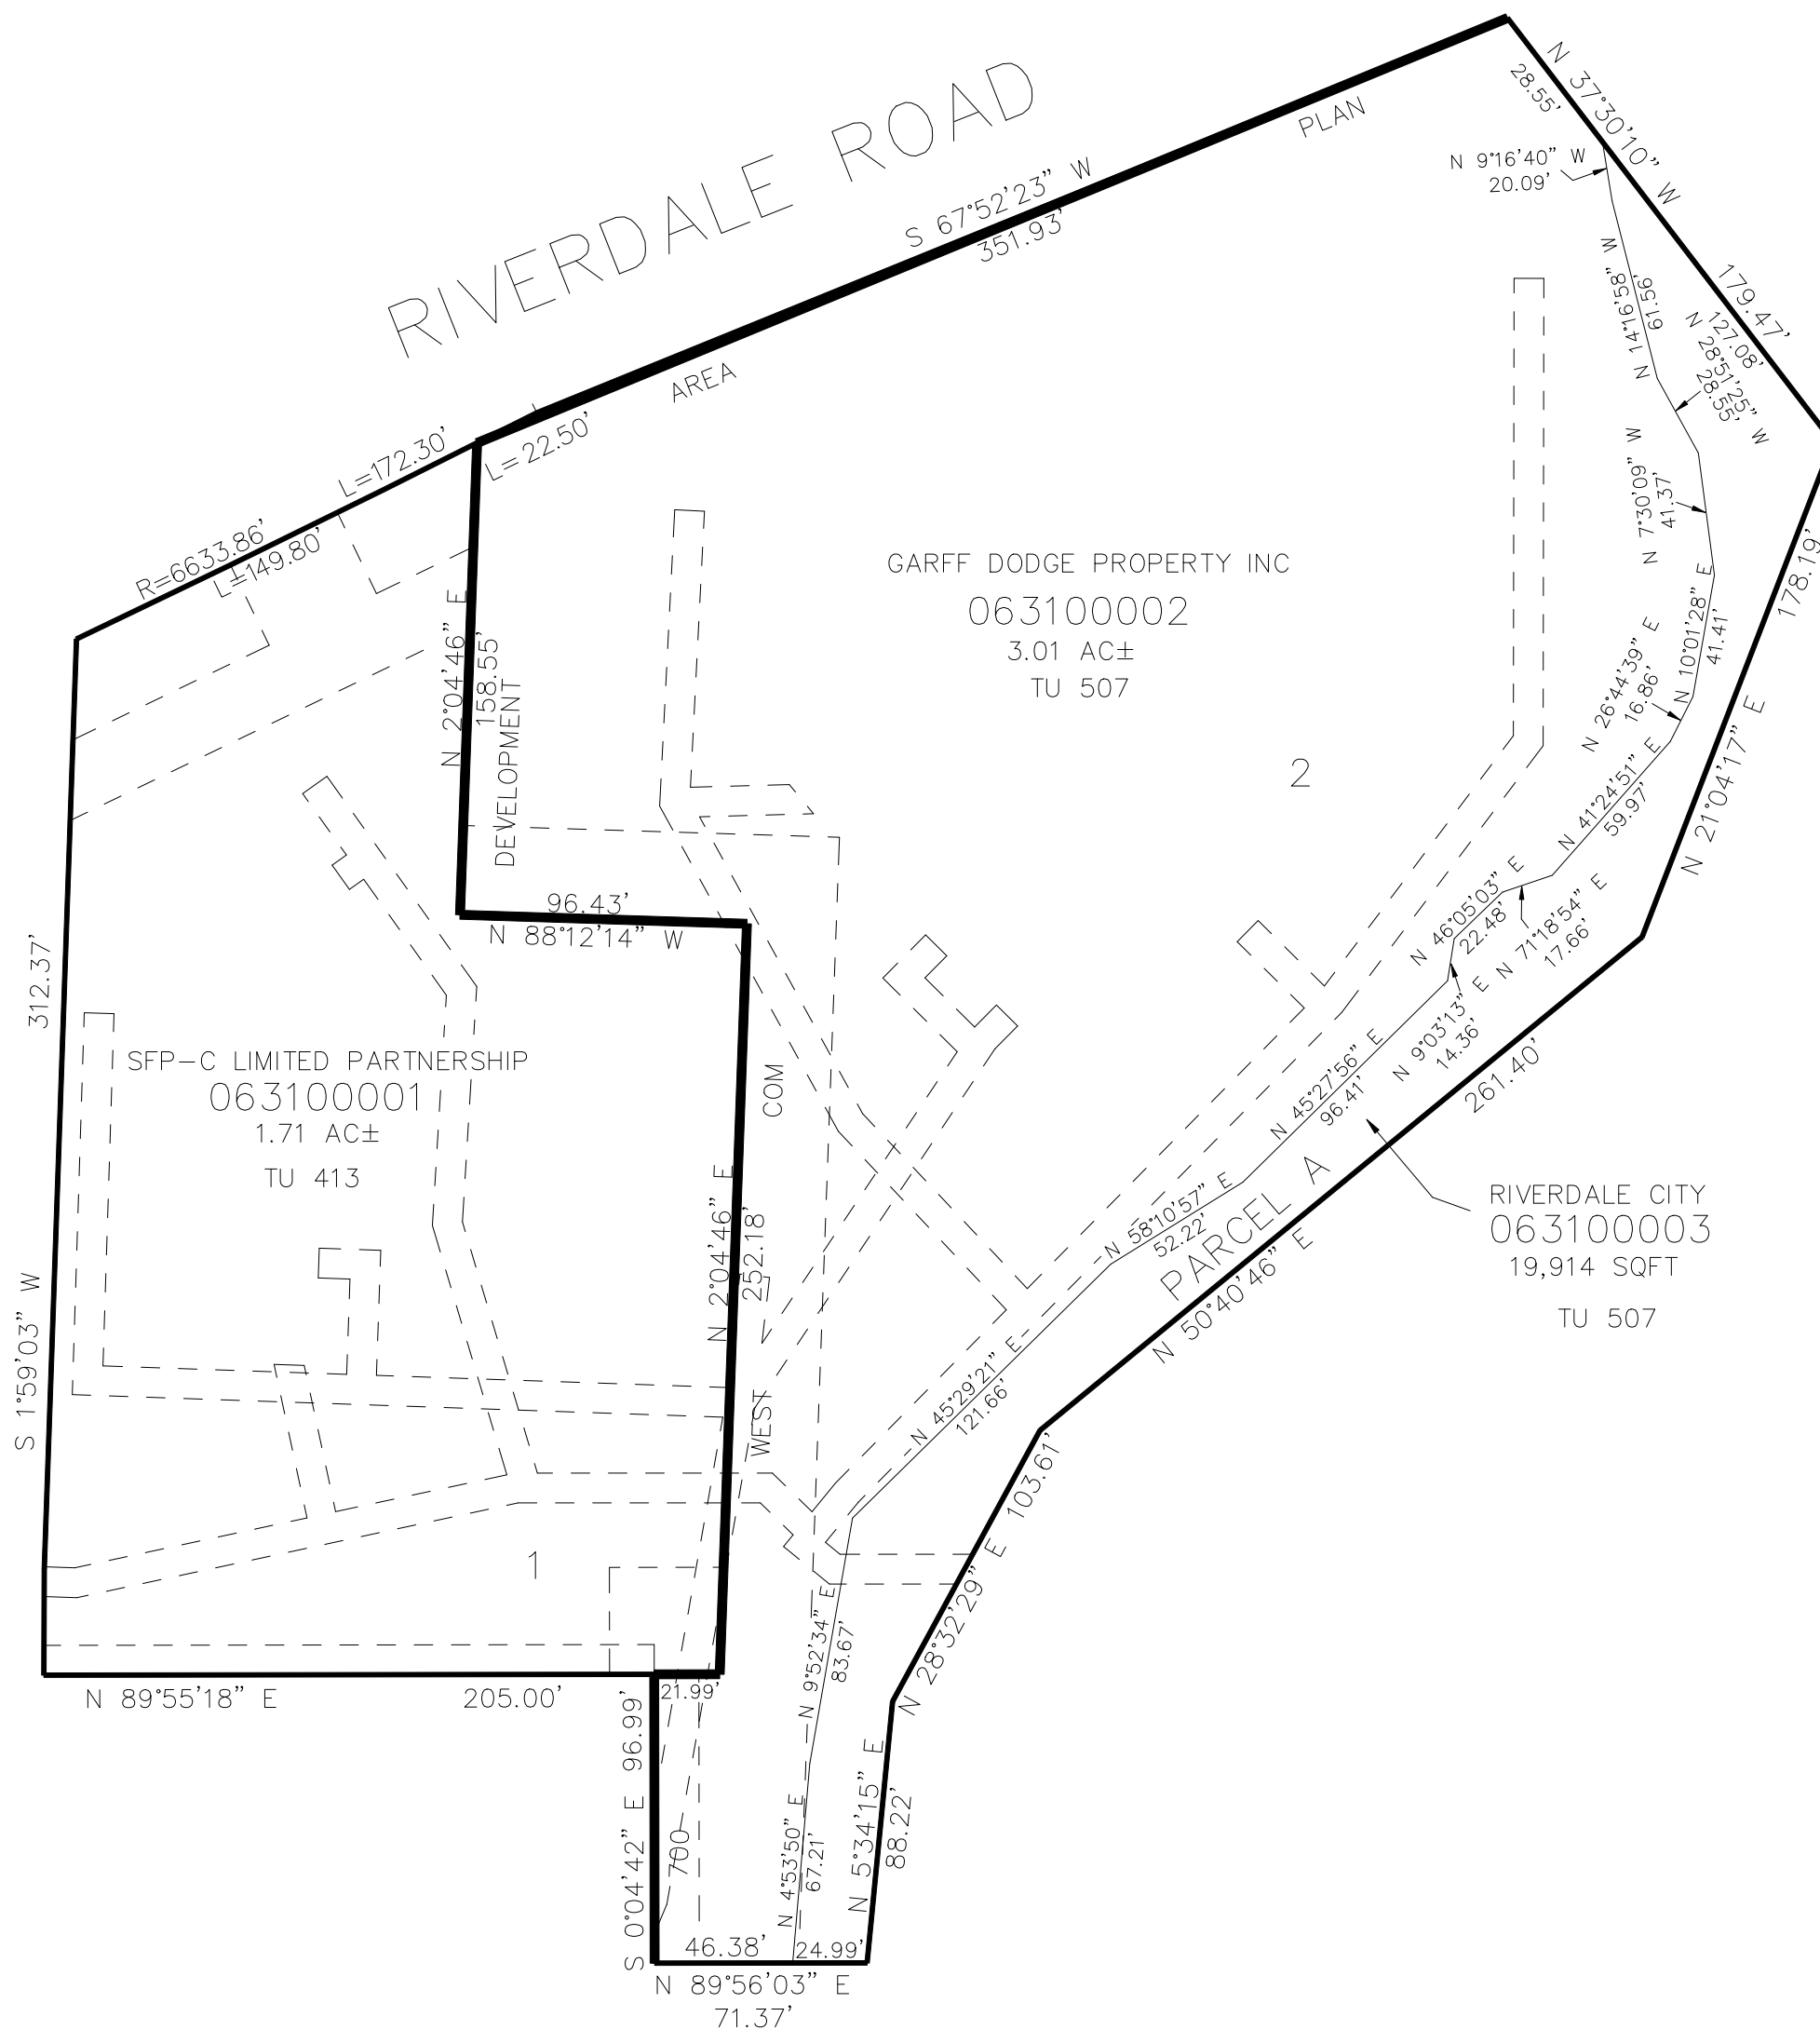

4600 SOUTH

10' UTILITY & DRAINAGE EASEMENTS EACH
SIDE OF PROPERTY LINES AS INDICATED
BY DASHED LINES EXCEPT AS OTHERWISE
SHOWN.

FOR COMPLETE ENG DATA SEE
ORIGINAL DEDICATION PLAT IN
BOOK 66, PAGE 99 OF RECORDS.

SEE PAGE 12