


PART OF THE N.1/2, OF SECTION 18, T.5N., R.1W., S.L.B. & M.

H & P SUBDIVISION

IN RIVERDALE CITY

SCALE 1" = 200'

TAXING UNIT: 26

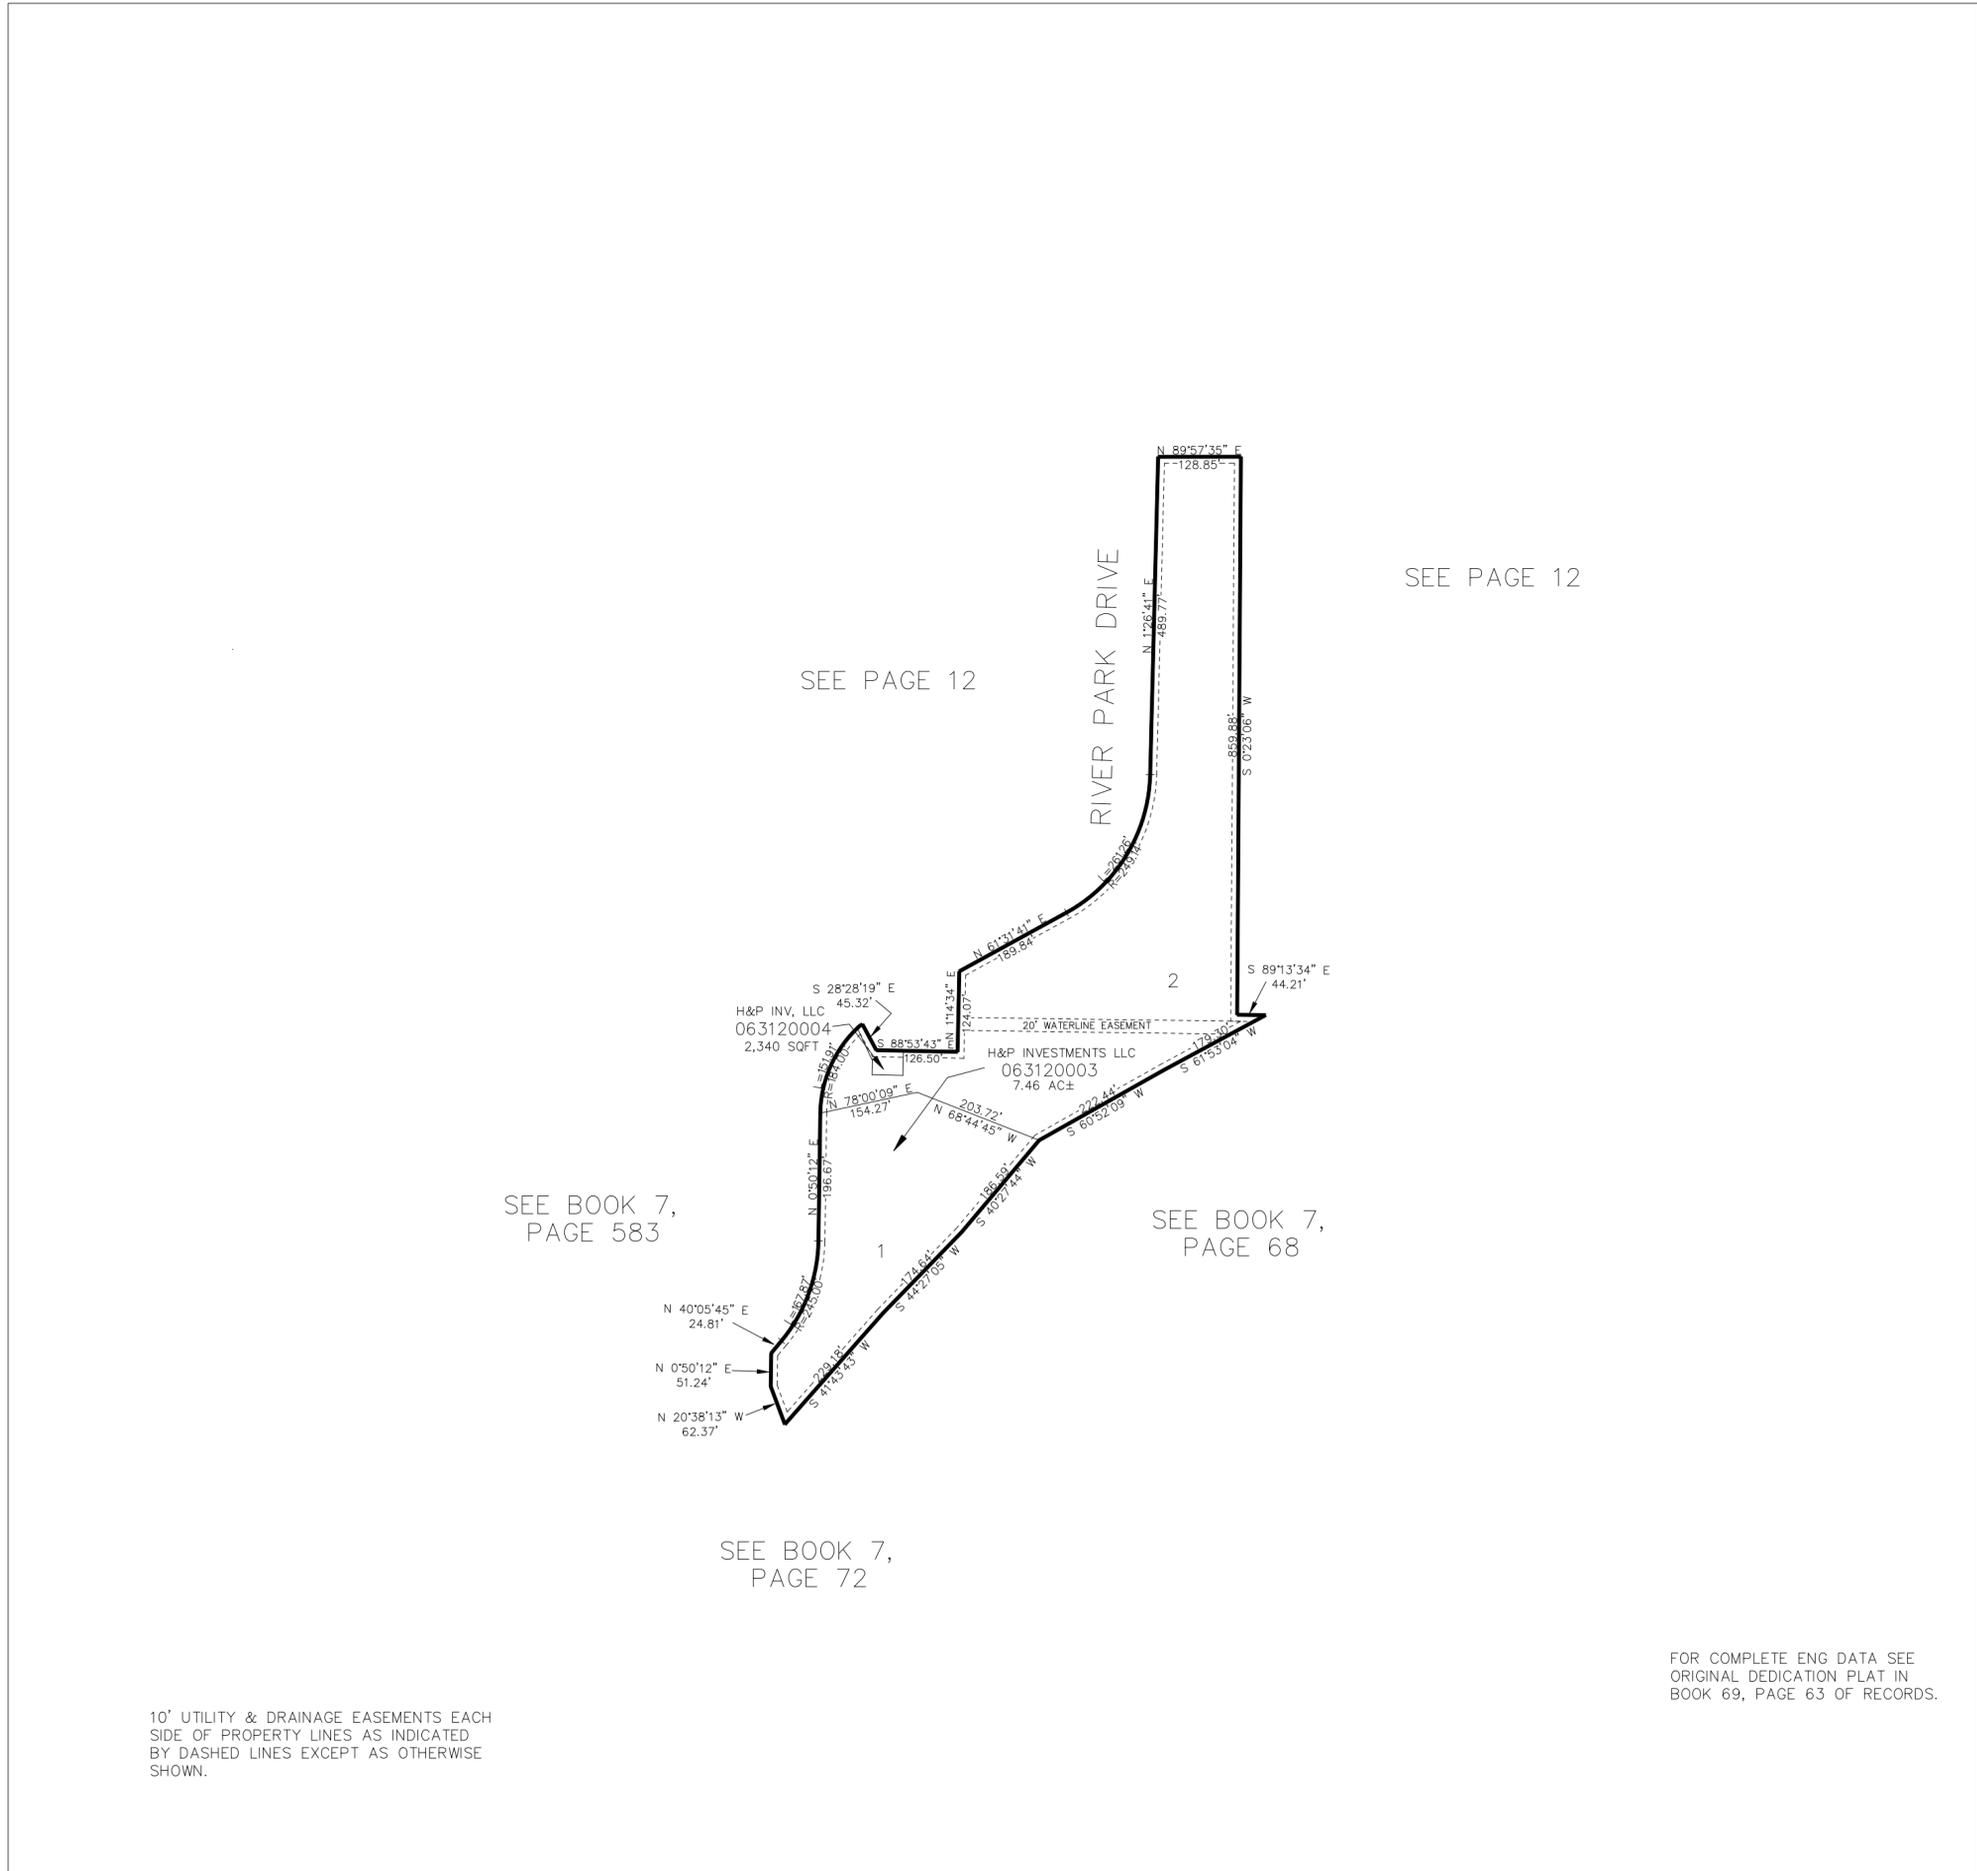

SEE PAGE 12

SEE PAGE 12

SEE BOOK 7,
PAGE 583

SEE BOOK 7,
PAGE 68

SEE BOOK 7,
PAGE 72

10' UTILITY & DRAINAGE EASEMENTS EACH
SIDE OF PROPERTY LINES AS INDICATED
BY DASHED LINES EXCEPT AS OTHERWISE
SHOWN.

FOR COMPLETE ENG DATA SEE
ORIGINAL DEDICATION PLAT IN
BOOK 69, PAGE 63 OF RECORDS.