

PART OF THE NE.1/4, OF SECTION 7, T.5N., R.1W., S.L.B. & M.

PARKS RIVERWALK P.R.U.D.


IN RIVERDALE CITY

TAXING UNIT: 26

SCALE 1" = 50'

SEE PAGE 173

SEE PAGE 2

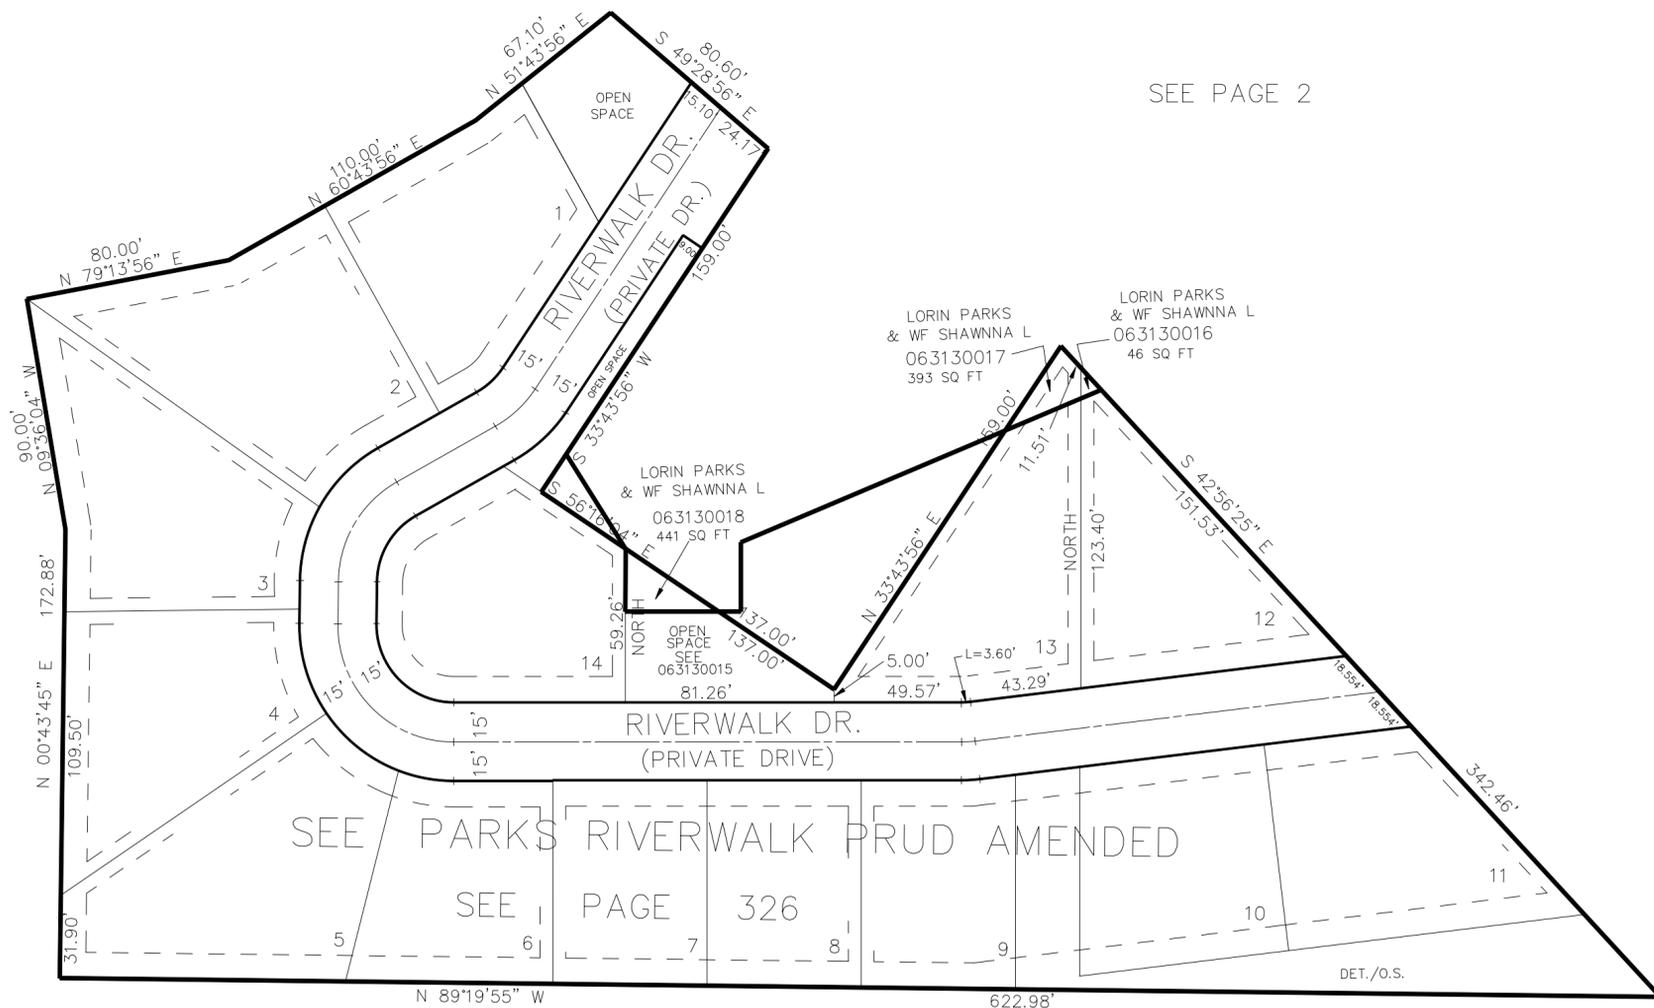

SEE PARKS RIVERWALK PRUD AMENDED

SEE PAGE 326

SEE PAGE 2

FOR COMPLETE ENG DATA SEE ORIGINAL DEDICATION PLAT IN BOOK 69, PAGE 66 OF RECORDS.

10' UTILITY & DRAINAGE EASEMENTS ALONG REAR LOT LINES AND ROAD FRONTAGES WITH 5' UTILITY & DRAINAGE EASEMENTS ON EACH SIDE OF PROPERTY LINES AS INDICATED BY DASHED LINES (EXCEPT IF OTHERWISE SHOWN.) FOR SETBACK INFORMATION, PLEASE SEE DEDICATION PLAT.

SEE PG 173