

PART OF THE NE.1/4, OF SECTION 7, T.5N., R.1W., S.L.B. & M.

313

PARKS RIVERWALK P.R.U.D.

IN RIVERDALE CITY


TAXING UNIT: 26

SCALE 1" = 50'

SEE PAGE 173

SEE PAGE 2

SEE PG 173

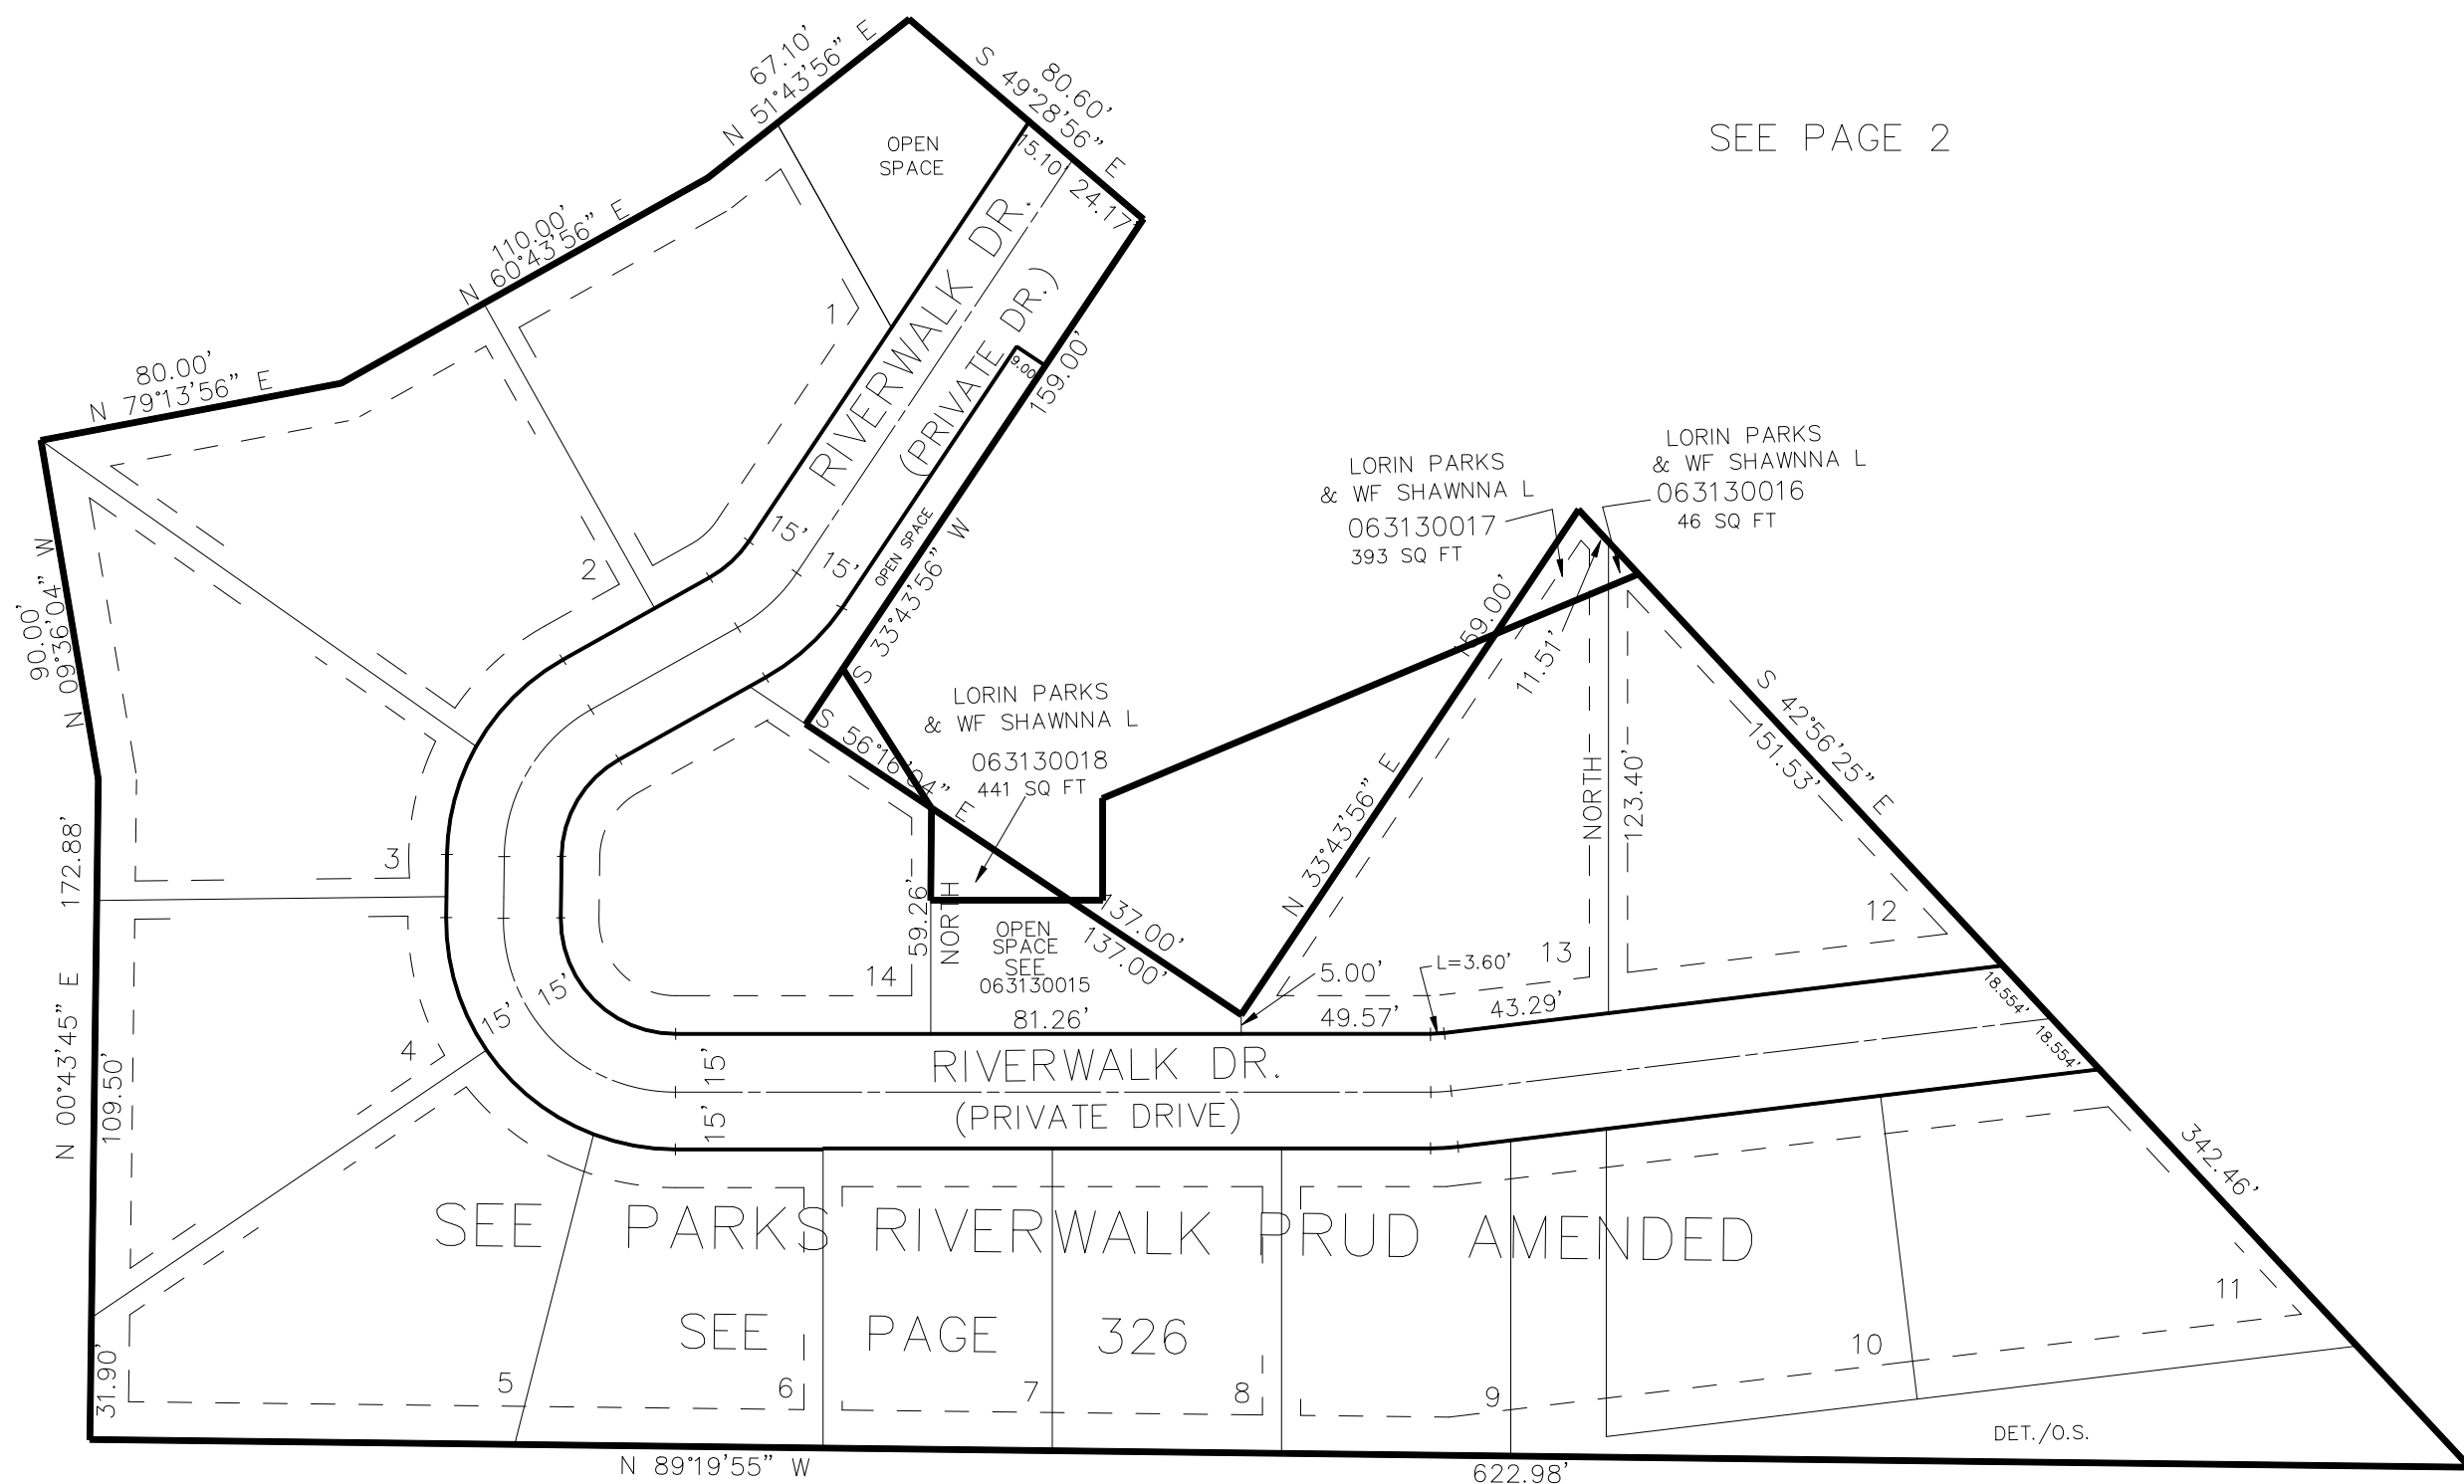

SEE PAGE 2

FOR COMPLETE ENG DATA SEE
ORIGINAL DEDICATION PLAT IN
BOOK 69, PAGE 66 OF RECORDS.

10' UTILITY & DRAINAGE EASEMENTS ALONG
REAR LOT LINES AND ROAD FRONTAGES WITH
5' UTILITY & DRAINAGE EASEMENTS ON EACH
SIDE OF PROPERTY LINES AS INDICATED
BY DASHED LINES (EXCEPT IF OTHERWISE
SHOWN.) FOR SETBACK INFORMATION, PLEASE
SEE DEDICATION PLAT.