

PART OF THE NW.1/4, OF SECTION 9, T.5N., R.1W., S.L.B. & M.
THE COVE AT 40TH STREET—P.R.U.D.


IN SOUTH OGDEN CITY

TAXING UNIT: 27

SCALE 1" = 30'

SEE PAGE 84

40TH STREET
 S 89°34'00" E 145.01'

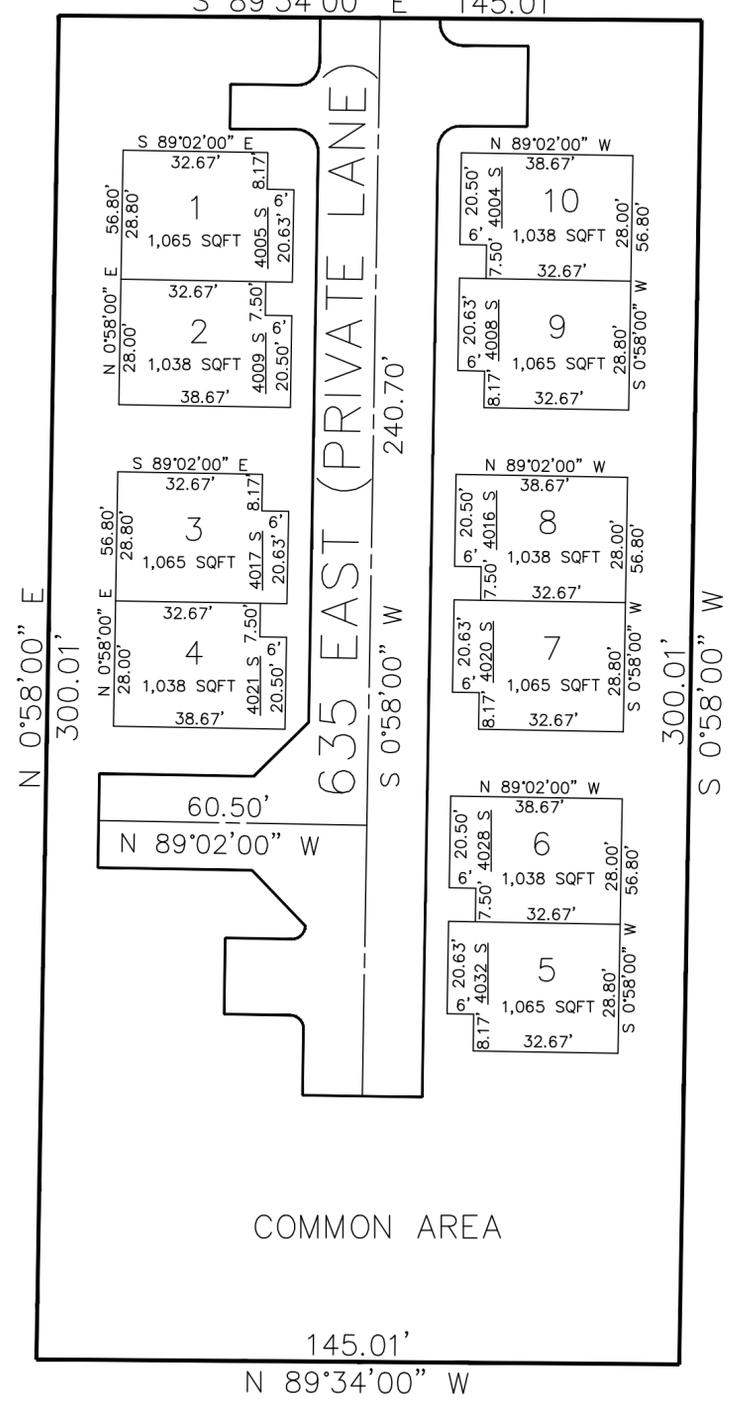

LOT	SERIAL#	OWNERSHIP
1	063150001	RYAN SNOW
2	063150002	RYAN SNOW
3	063150003	RYAN SNOW
4	063150004	RYAN SNOW
5	063150005	RYAN SNOW
6	063150006	RYAN SNOW
7	063150007	RYAN SNOW
8	063150008	RYAN SNOW
9	063150009	SETH Q DAIMLER & WF
10	063150010	CHAD SELLERS
C.A.	063150011	RYAN SNOW

SEE PAGE 84

SEE PAGE 84

10' UTILITY & DRAINAGE EASEMENTS EACH
 SIDE OF PROPERTY LINES AS INDICATED
 BY DASHED LINES EXCEPT AS OTHERWISE
 SHOWN.

SEE PAGE 84

FOR COMPLETE ENG DATA SEE
 ORIGINAL DEDICATION PLAT IN
 BOOK 70, PAGE 21 OF RECORDS.