

PART OF THE SW.1/4, OF SECTION 14, T.5N., R.1W., S.L.B. & M.
THE HAMPTONS PHASE 6 P.R.U.D.

IN OGDEN CITY
 SCALE 1" = 60'

TAXING UNIT: 25

SEE PAGE 235


LOT	SERIAL#	OWNERSHIP	LOT	SERIAL#	OWNERSHIP
66	063170001	HAMPTONS DEV. & CONST. LLC	70	063170005	STEVEN PHILIP MAURICE & wf TINA OLEDA
67	063170002	HAMPTONS DEV. & CONST. LLC	71	063170006	HAMPTONS DEV. & CONST. LLC
68	063170003	HAMPTONS DEV. & CONST. LLC	72	063170007	HAMPTONS DEV. & CONST. LLC
69	063170004	HAMPTONS DEV. & CONST. LLC			

HAMPTONS OWNERS ASSOCIATION
 063170016
 COMMON AREA

LOT	SERIAL#	OWNERSHIP
73	063170008	HAMPTONS DEV. & CONST. LLC
74	063170009	HAMPTONS DEV. & CONST. LLC
75	063170010	HAMPTONS DEV. & CONST. LLC
76	063170011	HAMPTONS DEV. & CONST. LLC
77	063170012	TIMOTHY R. WEINSTOCK ETAL

SEE PAGE 303

LOT	SERIAL#	OWNERSHIP
78	063170013	HAMPTONS DEV. & CONST. LLC
79	063170014	GERALD D. RICHARDSON & wf
80	063170015	LUKE ERDOES

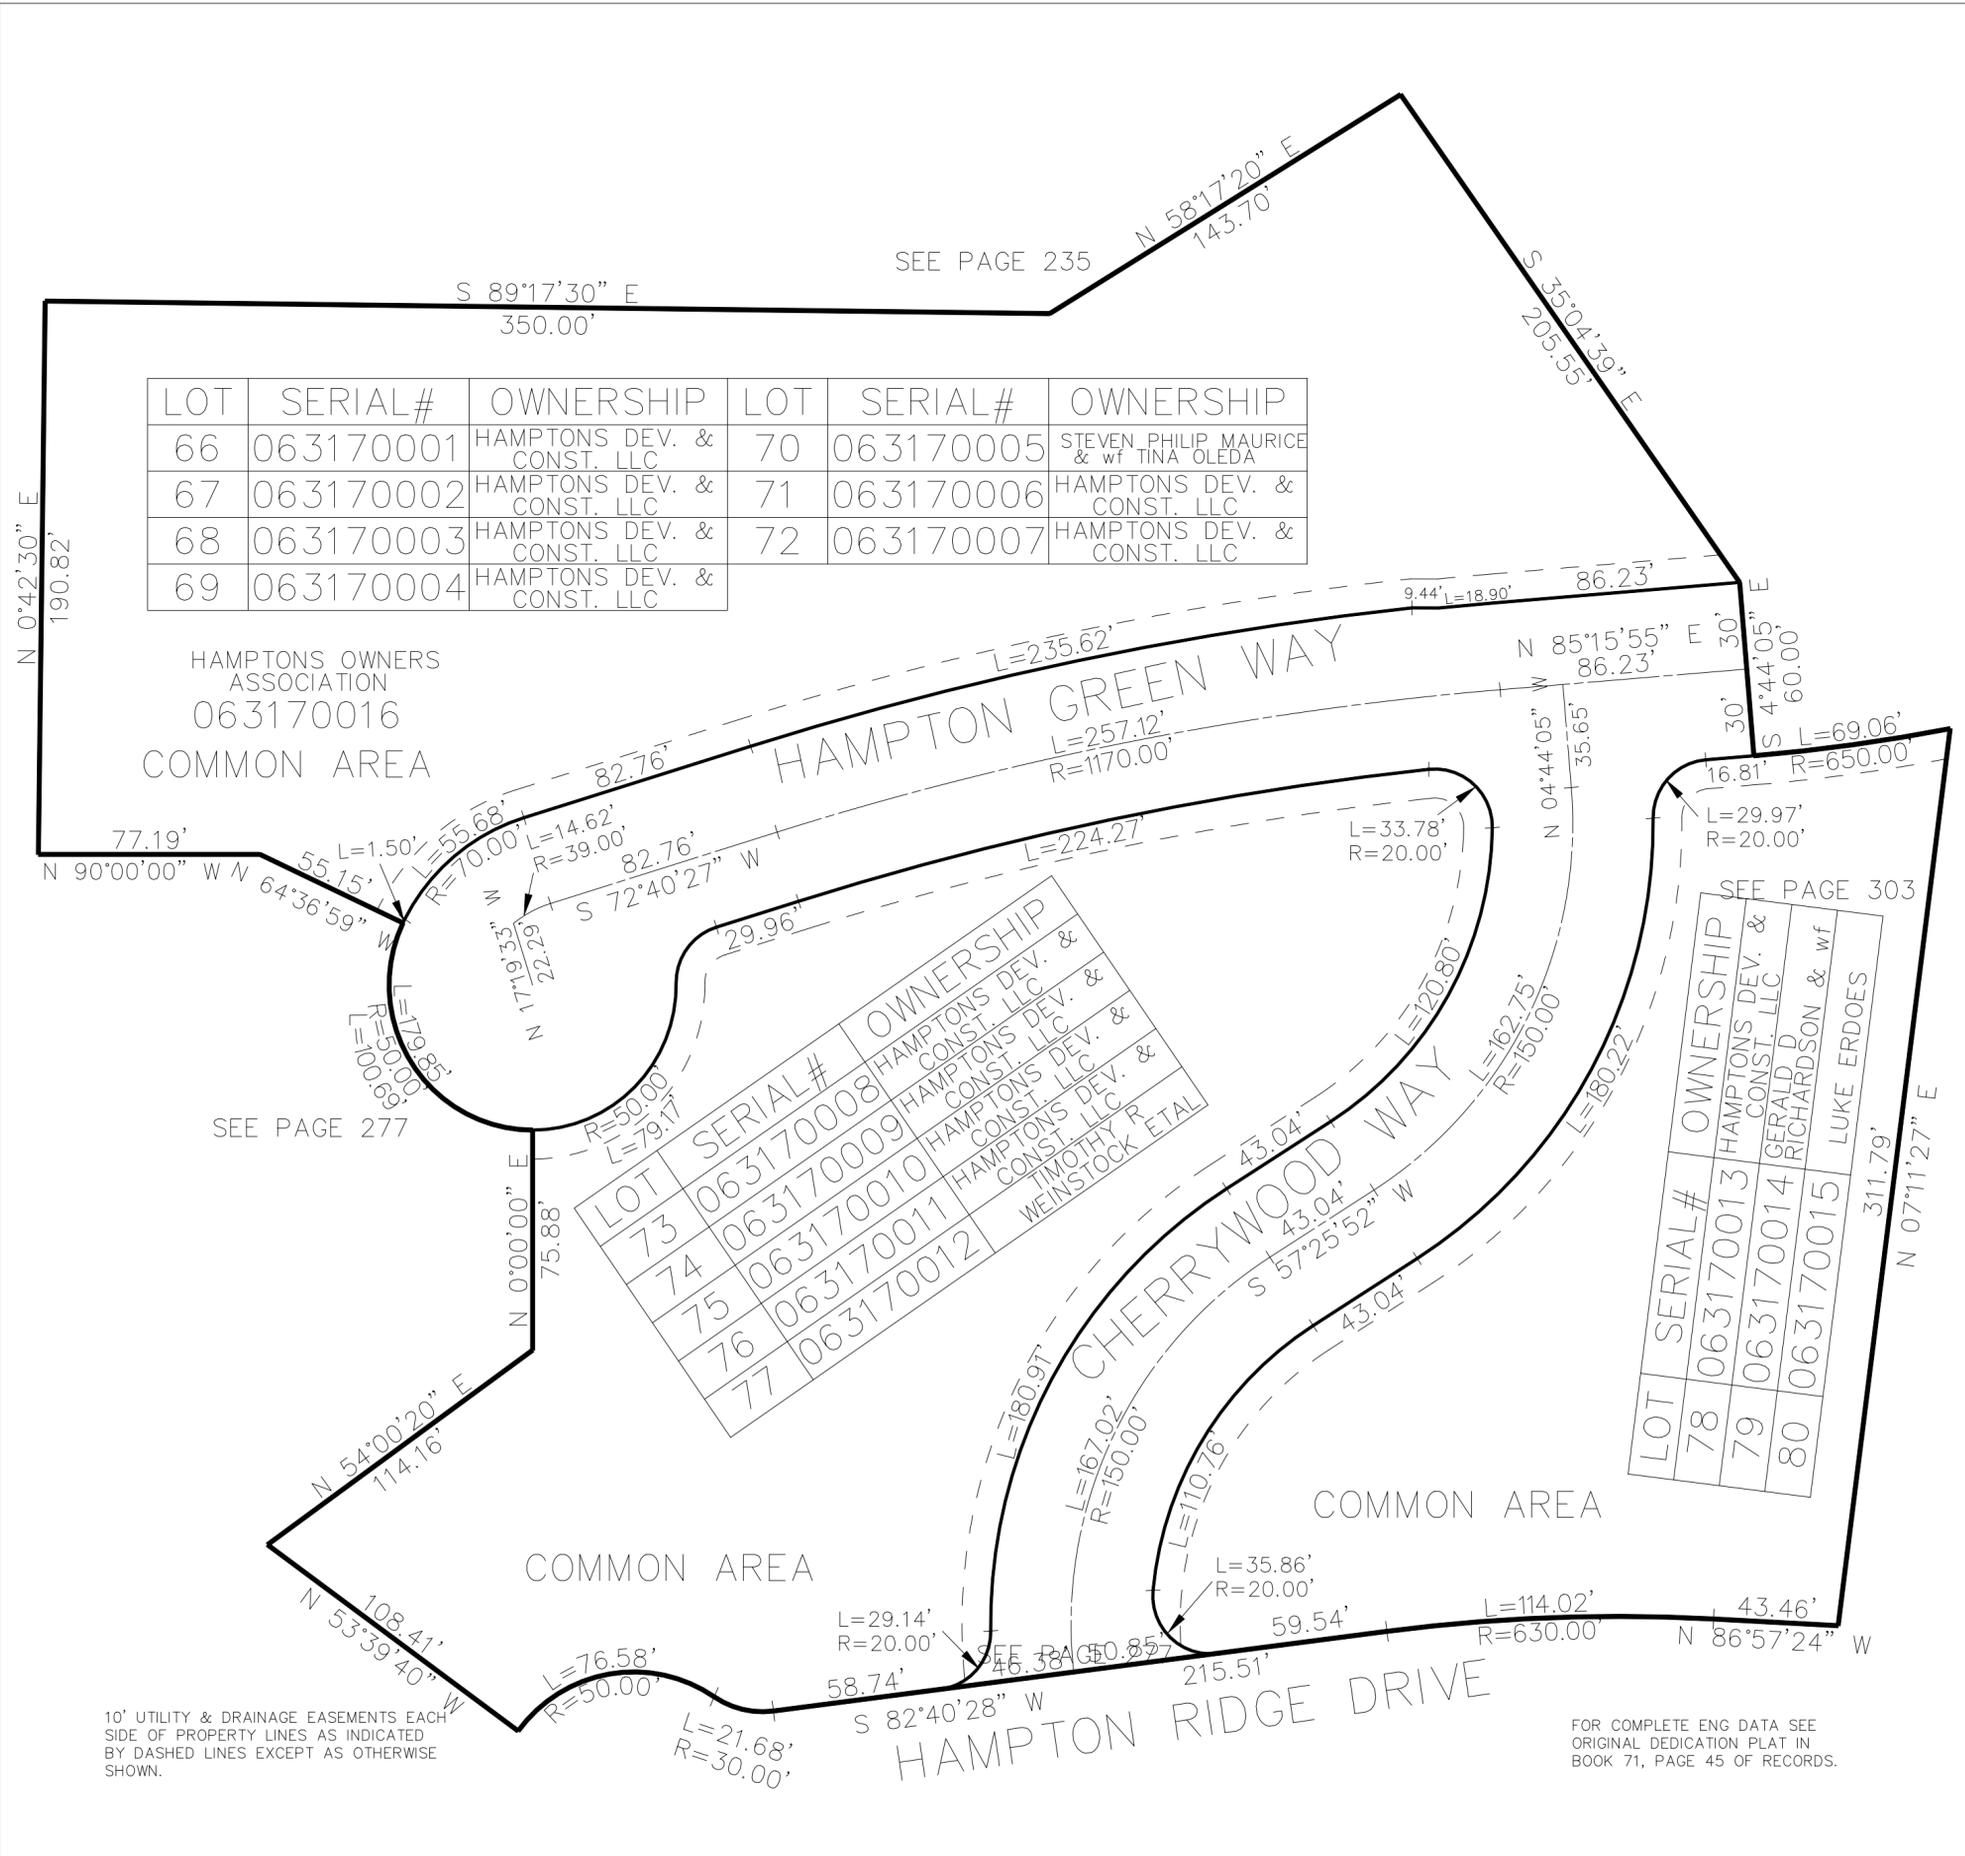

10' UTILITY & DRAINAGE EASEMENTS EACH SIDE OF PROPERTY LINES AS INDICATED BY DASHED LINES EXCEPT AS OTHERWISE SHOWN.

FOR COMPLETE ENG DATA SEE ORIGINAL DEDICATION PLAT IN BOOK 71, PAGE 45 OF RECORDS.