

PART OF THE SW.1/4, OF SECTION 14, T.5N., R.1W., S.L.B. & M.
THE HAMPTONS PHASE 6 P.R.U.D.

IN OGDEN CITY
 SCALE 1" = 60'

TAXING UNIT: 25

SEE PAGE 235


LOT	SERIAL#	OWNERSHIP	LOT	SERIAL#	OWNERSHIP
66	063170001	CHARLES E STIEFKEN & WF ALLISON	70	063170005	STEVEN PHILIP MAURICE & wf TINA OLEDA
67	063170002	KEVIN J SULLIVAN & WF JUNE R	71	063170006	PANUNZIO FAMILY TRUST
68	063170003	HAMPTONS DEV. & CONST. LLC	72	063170007	LARRY & BETTY AUSTIN FAMILY LIVING TRUST
69	063170004	ENDRI KRUITBOSCH & WF JILL			

HAMPTONS OWNERS ASSOCIATION
 063170016
 COMMON AREA

LOT	SERIAL#	OWNERSHIP
73	063170008	BARRE CALDE BURTON & WF CAROL H HANNAN LIVING TRUST
74	063170009	DUANE R BOYER & wf KIMBERLY A HAMPTONS DEV. & CONST. LLC
75	063170010	
76	063170011	TIMOTHY R WEINSTOCK
77	063170012	

SEE PAGE 303

LOT	SERIAL#	OWNERSHIP
78	063170013	HAMPTONS DEV. & CONST. LLC
79	063170014	GERALD D RICHARDSON & wf
80	063170015	E DANIEL BOWEN ETAL

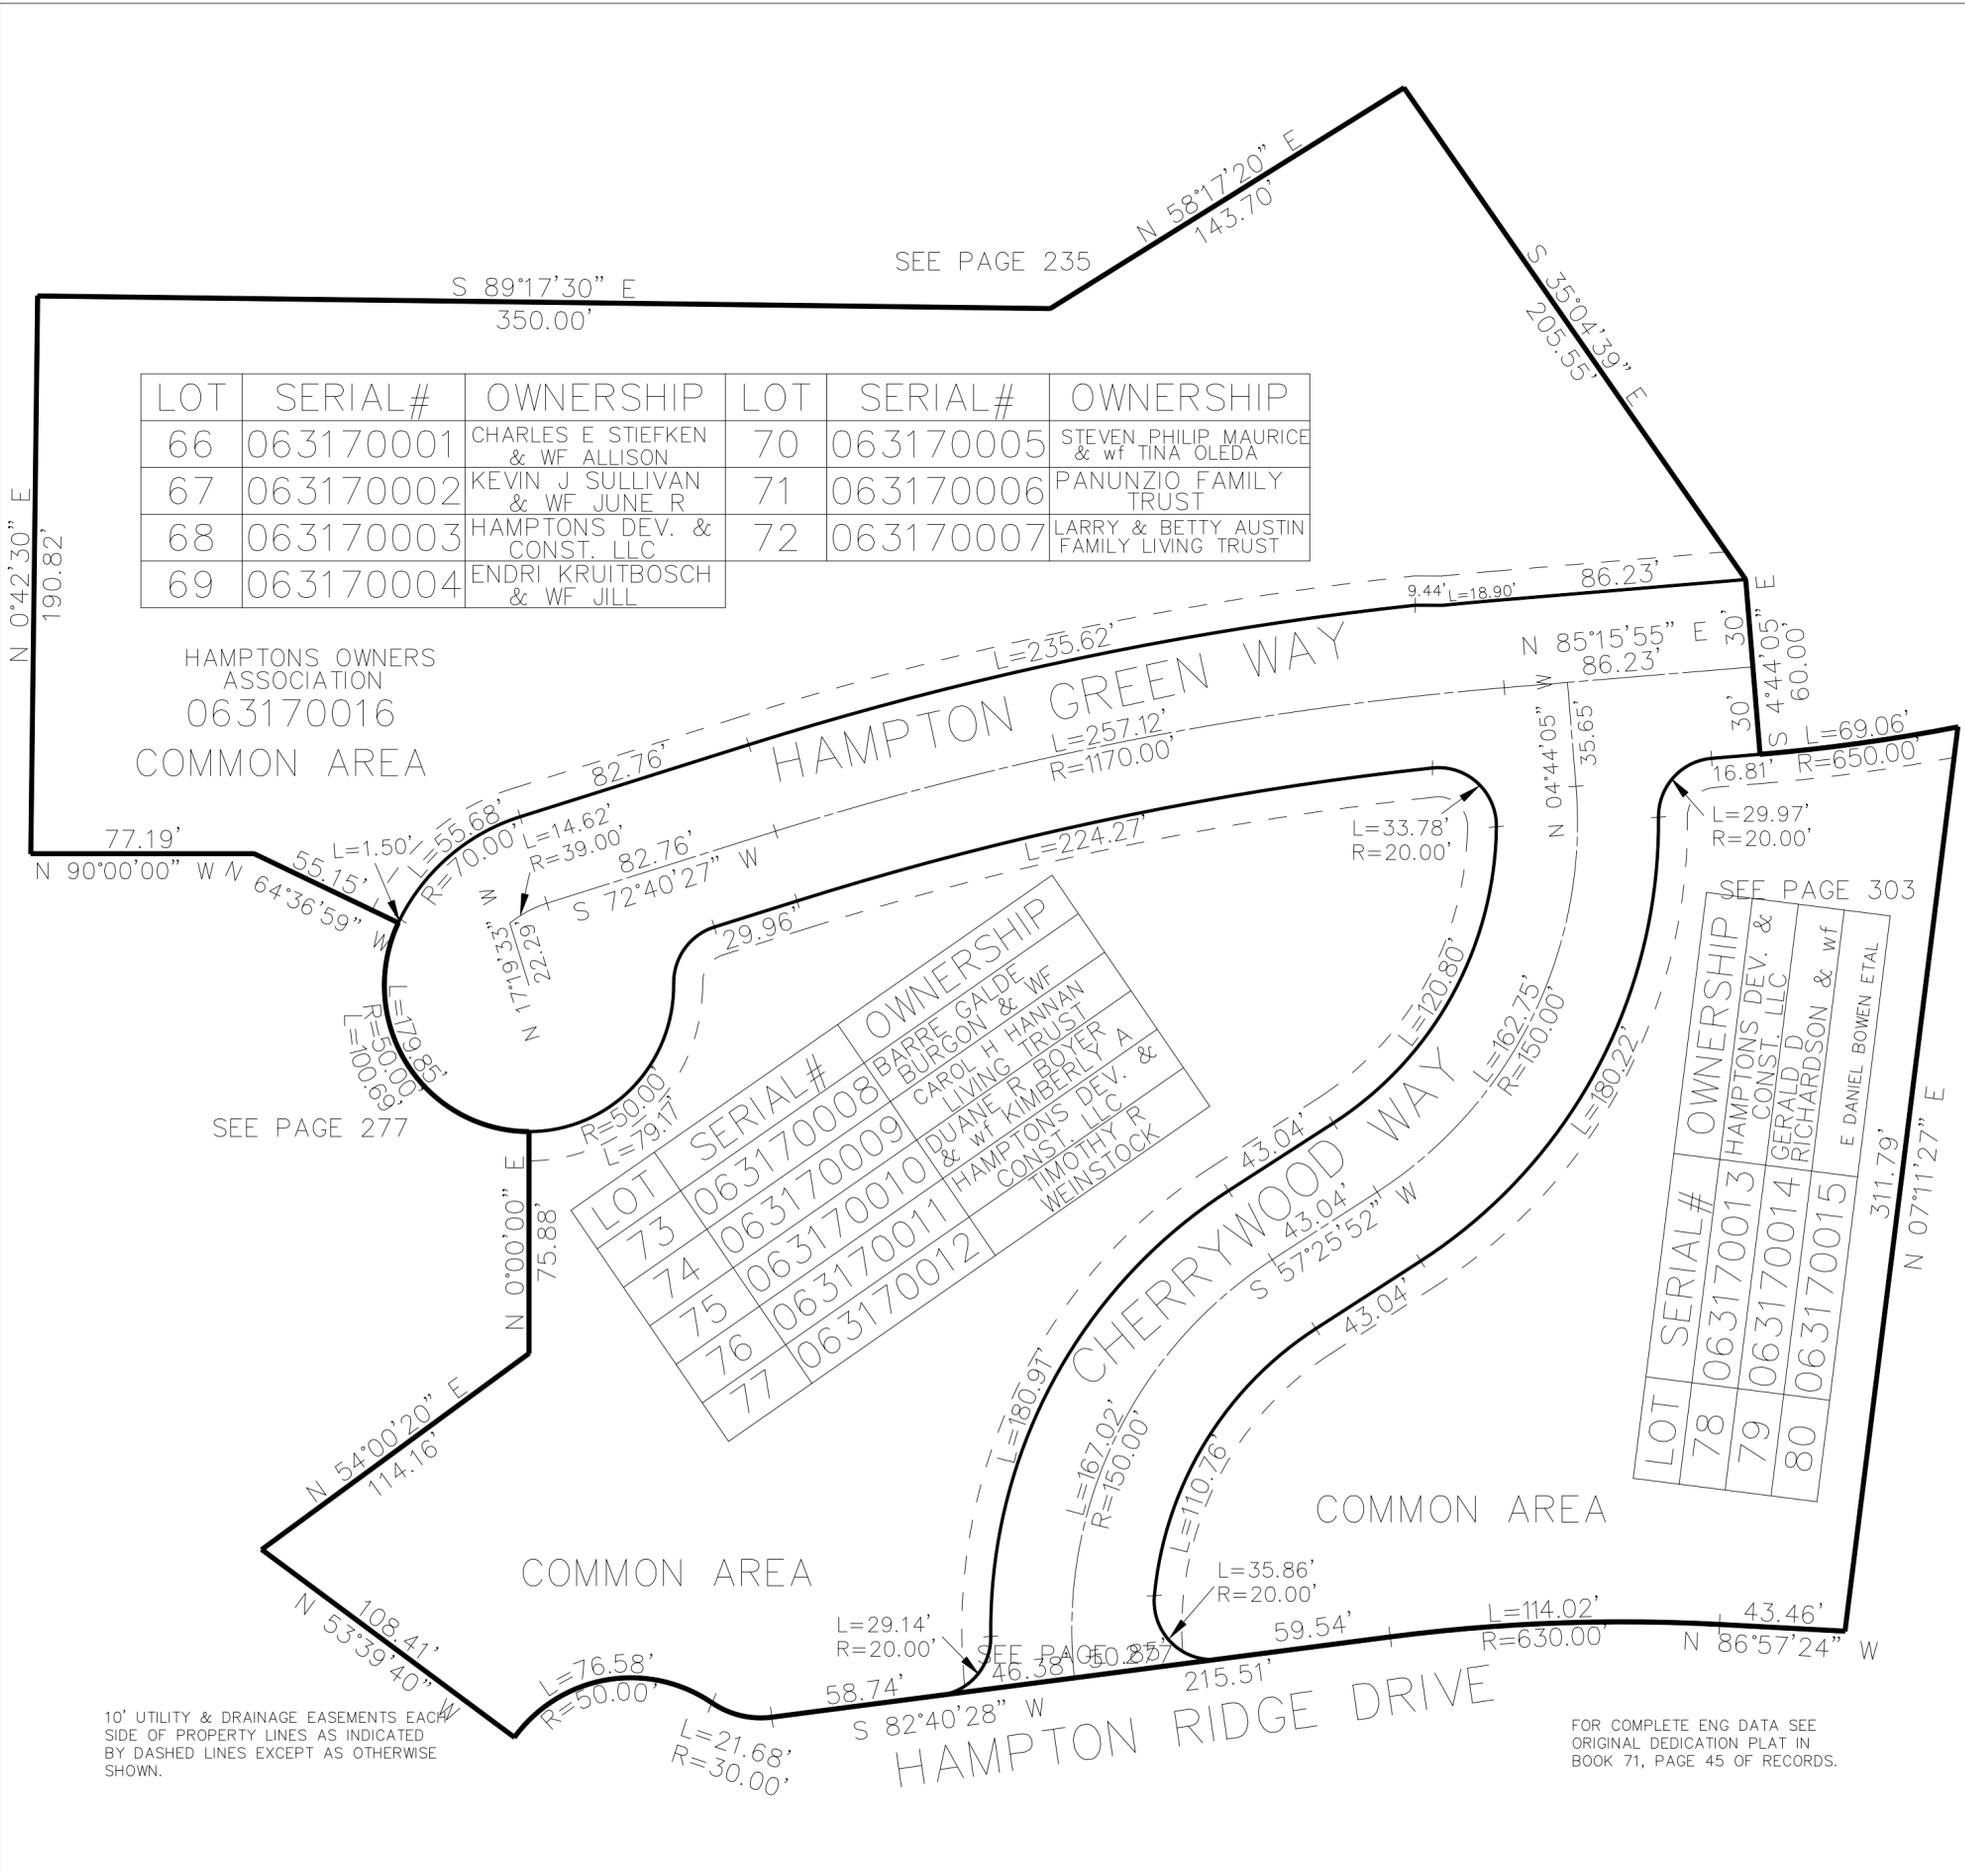

10' UTILITY & DRAINAGE EASEMENTS EACH SIDE OF PROPERTY LINES AS INDICATED BY DASHED LINES EXCEPT AS OTHERWISE SHOWN.

FOR COMPLETE ENG DATA SEE ORIGINAL DEDICATION PLAT IN BOOK 71, PAGE 45 OF RECORDS.