


PART OF THE SW.1/4, OF SECTION 14, T.5N., R.1W., S.L.B. & M.  
**THE HAMPTONS PHASE 6 P.R.U.D.**

IN OGDEN CITY  
 SCALE 1" = 60'

TAXING UNIT: 25

SEE PAGE 235

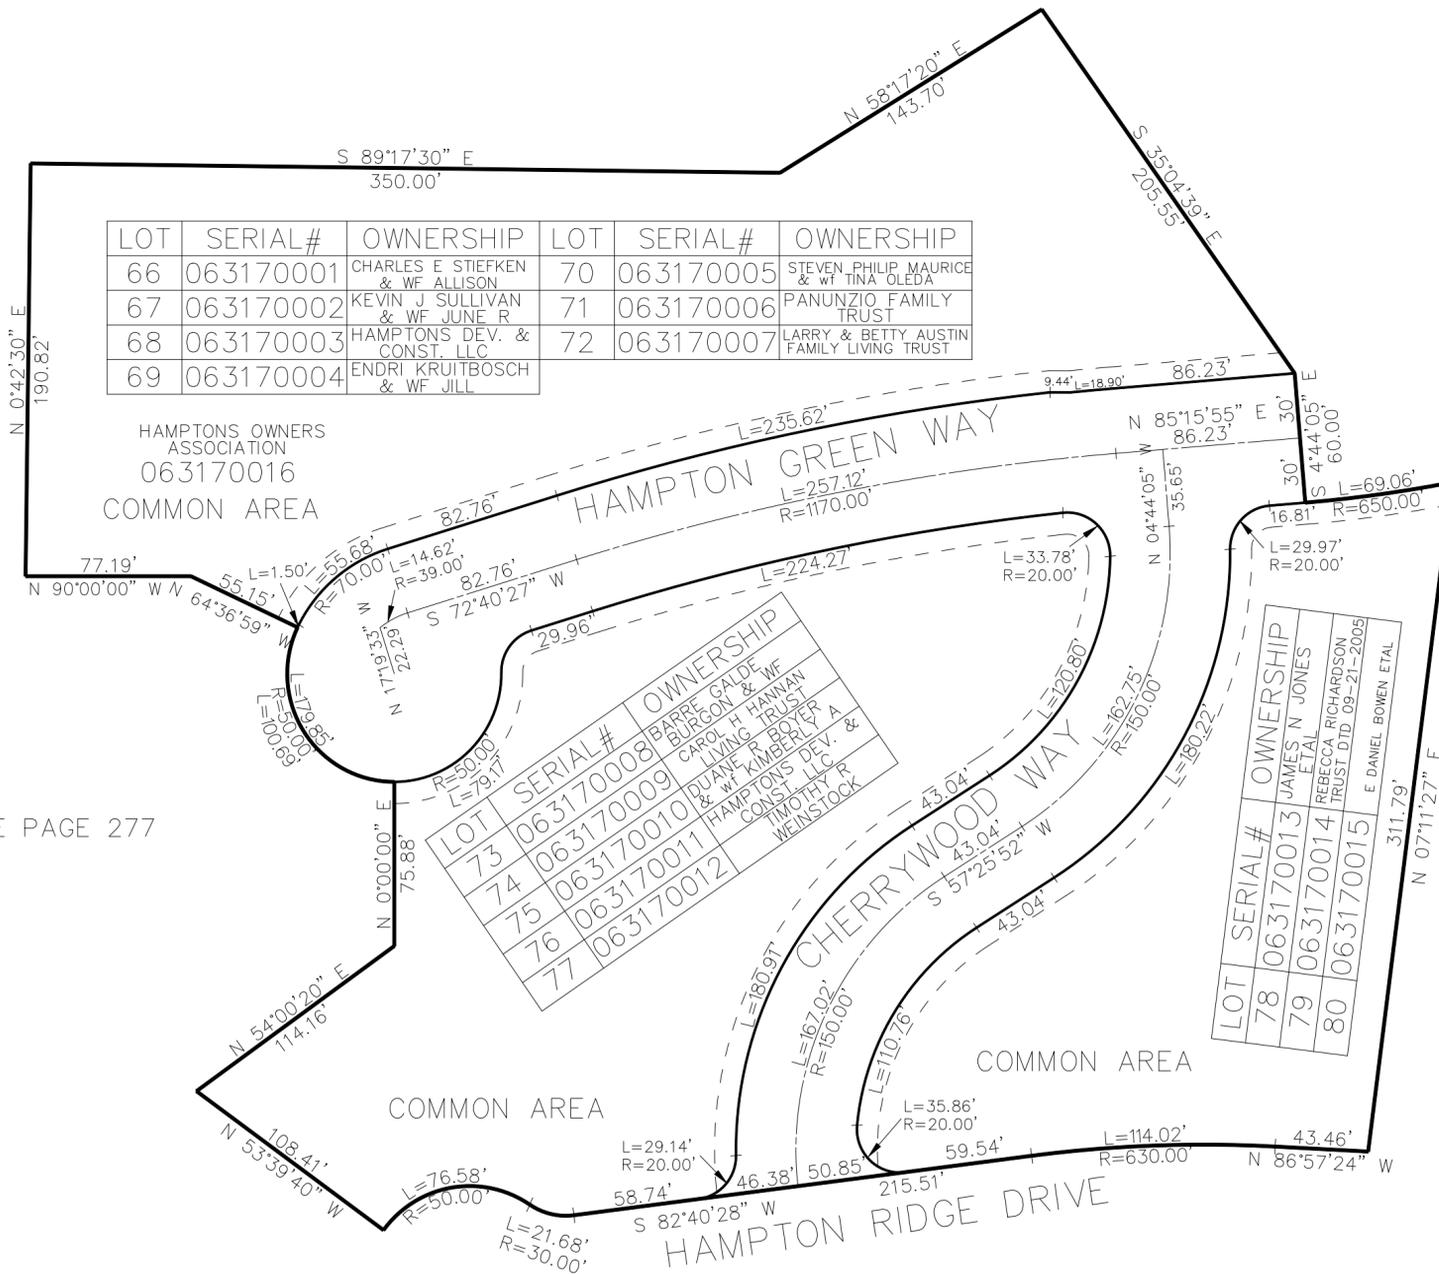

LOT	SERIAL#	OWNERSHIP	LOT	SERIAL#	OWNERSHIP
66	063170001	CHARLES E STIEFKEN & WF ALLISON	70	063170005	STEVEN PHILIP MAURICE & WF TINA OLEDA
67	063170002	KEVIN J SULLIVAN & WF JUNE R	71	063170006	PANUNZIO FAMILY TRUST
68	063170003	HAMPTONS DEV. & CONST. LLC	72	063170007	LARRY & BETTY AUSTIN FAMILY LIVING TRUST
69	063170004	ENDRI KRUITBOSCH & WF JILL			

HAMPTONS OWNERS ASSOCIATION  
 063170016  
 COMMON AREA

LOT	SERIAL#	OWNERSHIP
73	063170008	BARRE CALDE BURTON & WF LIVING TRUST
74	063170009	DUANE R BOYER & WF KIMBERLY A HAMPTONS DEV. & CONST. LLC
75	063170010	TIMOTHY R WEINSTOCK
76	063170011	
77	063170012	

LOT	SERIAL#	OWNERSHIP
78	063170013	JAMES N JONES ETAL
79	063170014	REBECCA RICHARDSON TRUST DTD. 09-21-2005
80	063170015	E DANIEL BOWEN ETAL

SEE PAGE 303

SEE PAGE 277

SEE PAGE 277

10' UTILITY & DRAINAGE EASEMENTS EACH SIDE OF PROPERTY LINES AS INDICATED BY DASHED LINES EXCEPT AS OTHERWISE SHOWN.

FOR COMPLETE ENG DATA SEE ORIGINAL DEDICATION PLAT IN BOOK 71, PAGE 45 OF RECORDS.