


RIVERDALE ROAD

1050 WEST STREET

900 WEST STREET

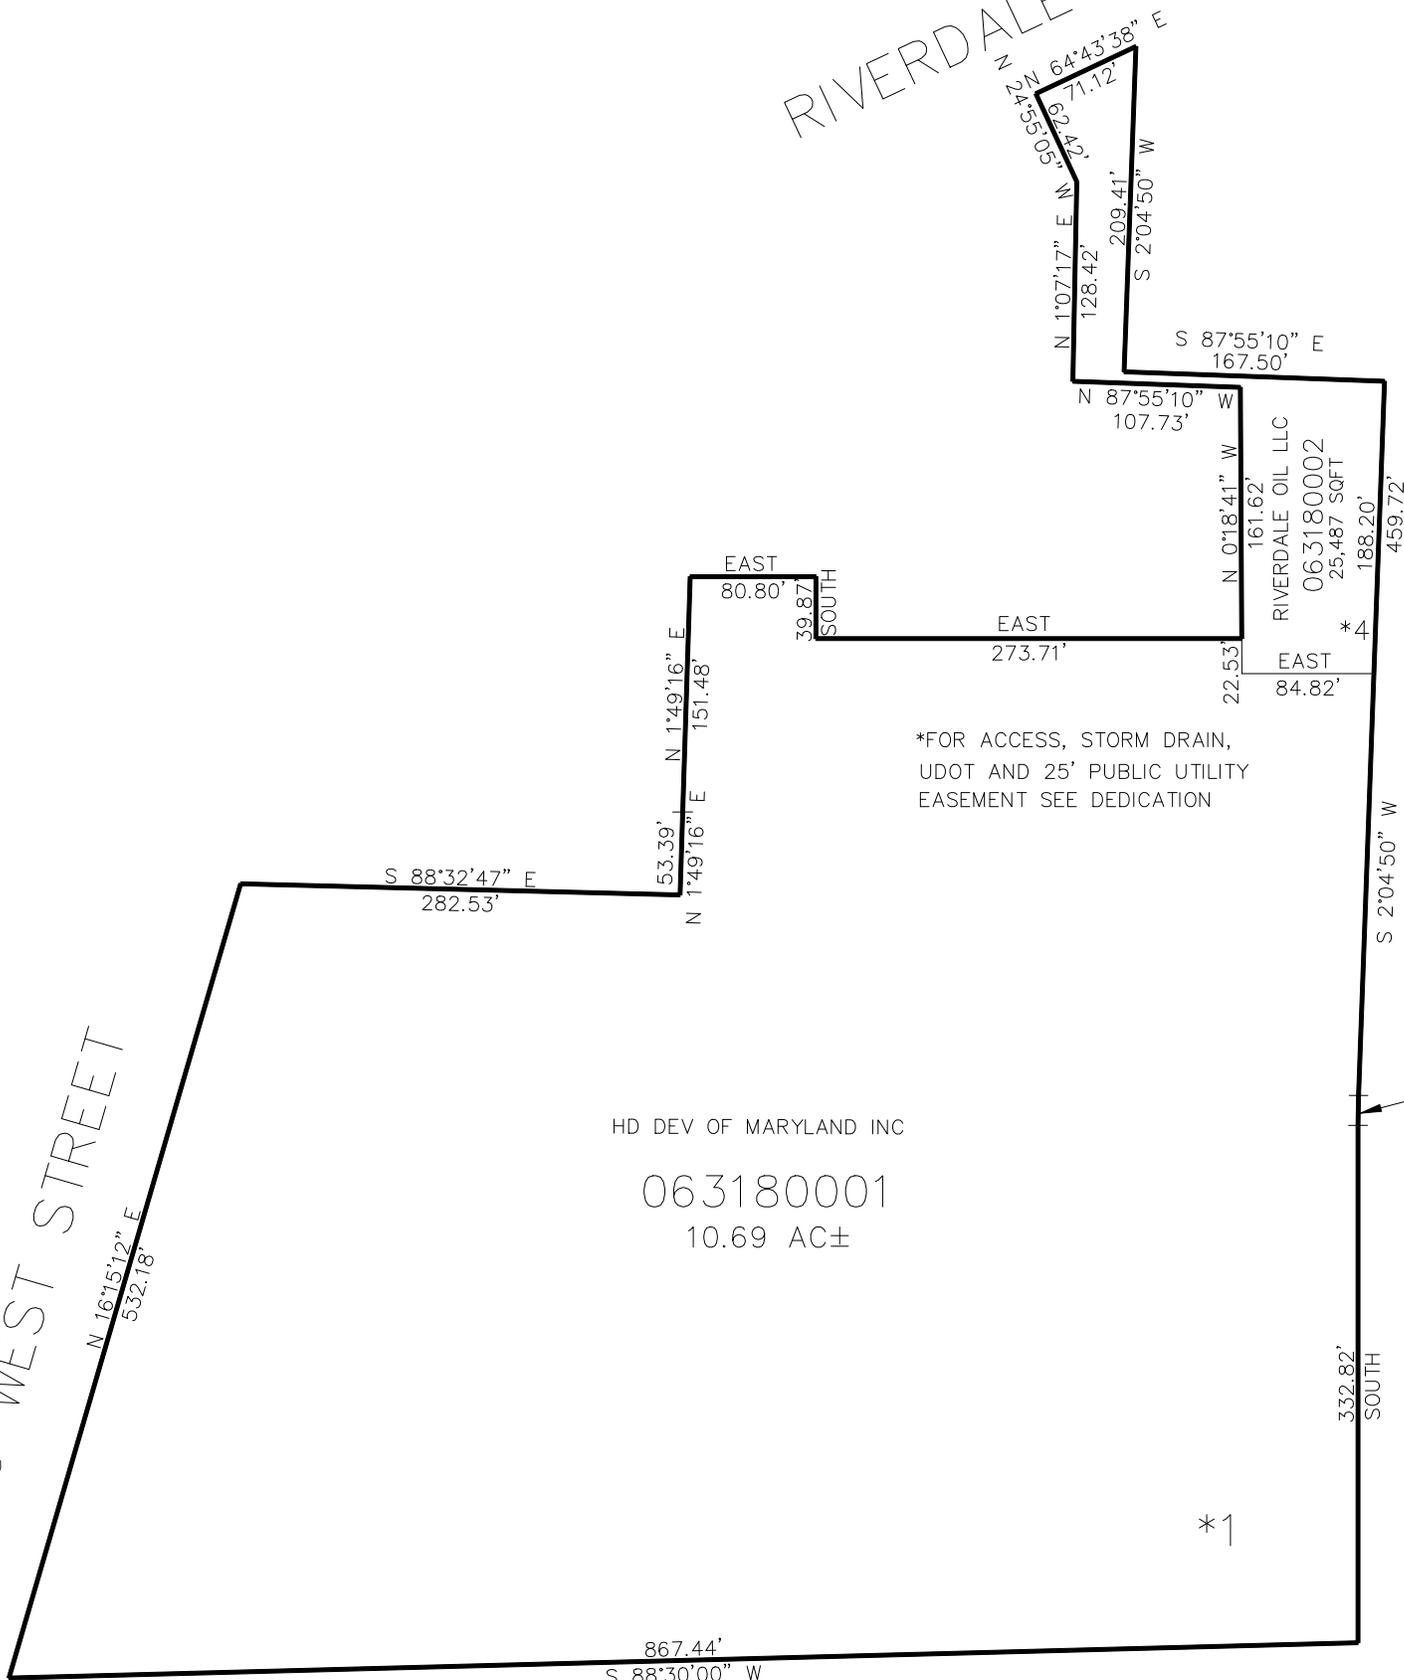

HD DEV OF MARYLAND INC
 063180001
 10.69 AC±

RIVERDALE OIL LLC
 063180002
 25.487 SQFT

*FOR ACCESS, STORM DRAIN,
 UDOT AND 25' PUBLIC UTILITY
 EASEMENT SEE DEDICATION

*1

*4

L=19.24'
 R=530.00'

N 16°15'12" E
 532.18'

S 88°32'47" E
 282.53'

N 1°49'16" E
 53.39'

N 1°49'16" E
 151.48'

EAST
 80.80'

SOUTH
 39.87'

EAST
 273.71'

EAST
 84.82'

N 0°18'41" W
 22.53'

N 87°55'10" W
 107.73'

S 87°55'10" E
 167.50'

N 1°07'17" E W
 128.42'

S 2°04'50" W
 209.41'

N 2°45'55" E W
 65.44'

N 64°43'38" E
 65.71'

SOUTH
 332.82'

S 2°04'50" W

188.20'

459.72'

S 88°30'00" W
 867.44'