


PART OF THE W.1/2, OF SECTION 14, T.5N., R.1W., S.L.B. & M.
MILE HIGH ESTATES LOT 9, 1ST AMENDMENT

IN OGDEN CITY
SCALE 1" = 60'

TAXING UNIT: 25

SEE PAGE 201

MILE HIGH CIRCLE

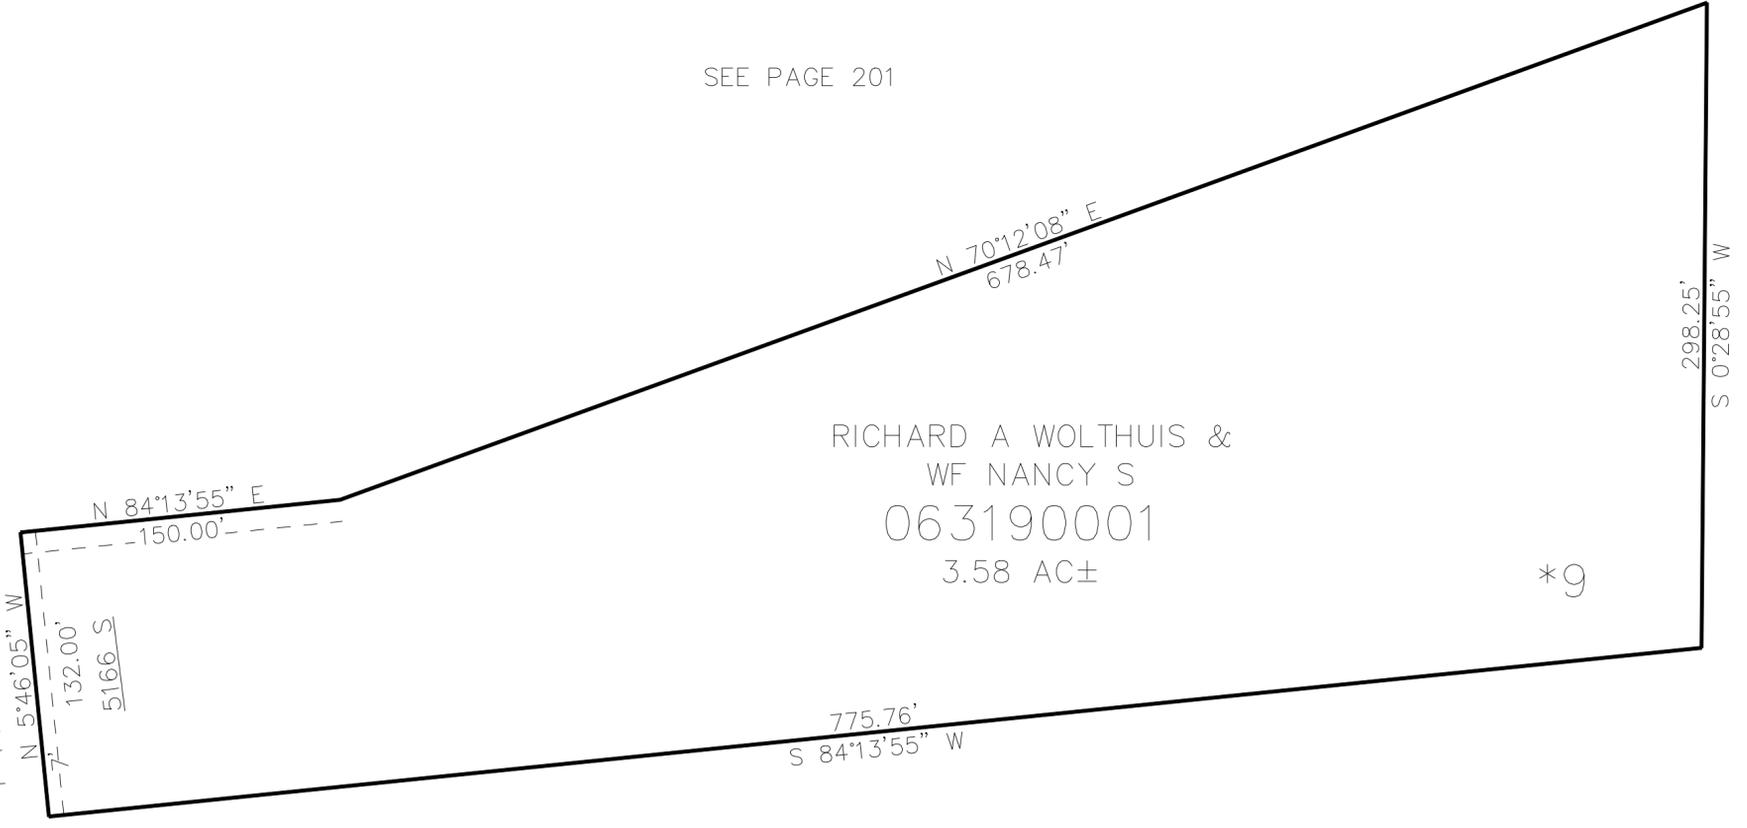

RICHARD A WOLTHUIS &
WF NANCY S
063190001
3.58 AC±

*9

SEE PAGE 201

*FOR NON-BUILDABLE AREAS
SLOPES OVER 30% SEE DEDICATION PLAT

10' UTILITY & DRAINAGE EASEMENTS EACH
SIDE OF PROPERTY LINES AS INDICATED
BY DASHED LINES EXCEPT AS OTHERWISE
SHOWN.

FOR COMPLETE ENG DATA SEE
ORIGINAL DEDICATION PLAT IN
BOOK 71, PAGE 97 OF RECORDS.