


PART OF THE SE.1/4, OF SECTION 9, T.5N., R.1W., S.L.B. & M.
SUMMIT PROFESSIONAL PLAZA CONDOMINIUM

IN OGDEN CITY
 SCALE 1" = 40'

TAXING UNIT: 25

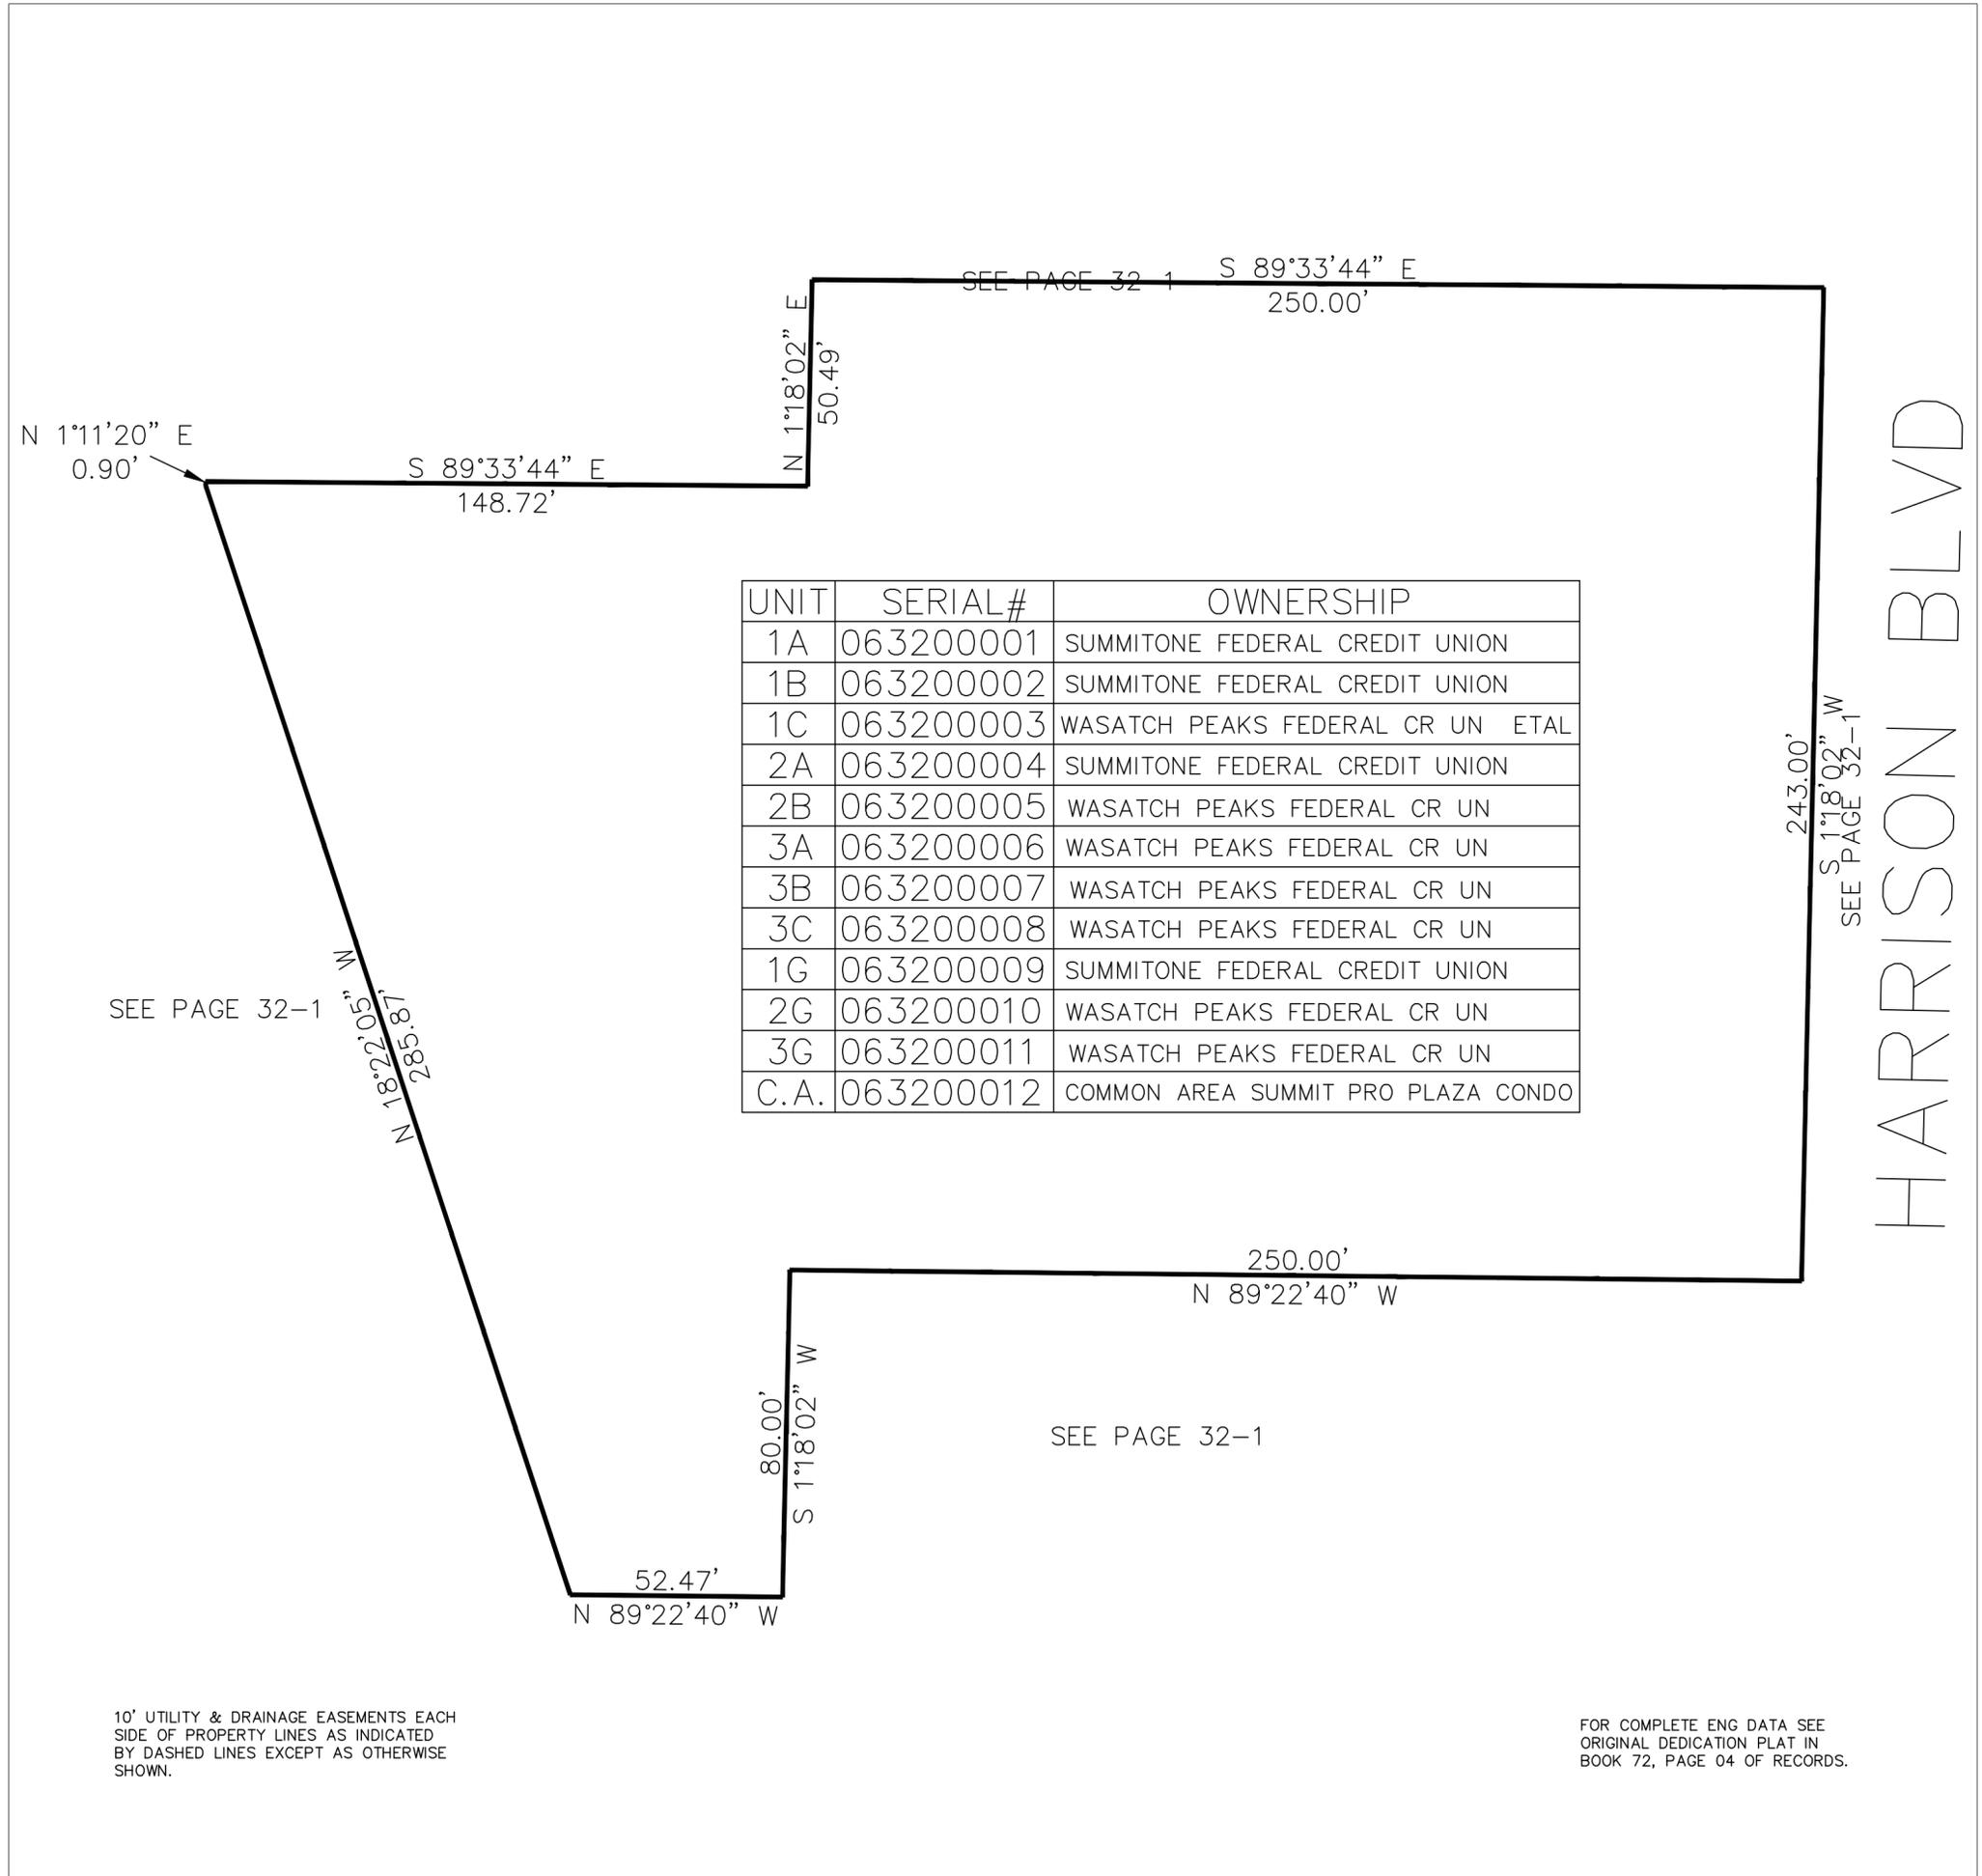

UNIT	SERIAL#	OWNERSHIP
1A	063200001	SUMMITONE FEDERAL CREDIT UNION
1B	063200002	SUMMITONE FEDERAL CREDIT UNION
1C	063200003	WASATCH PEAKS FEDERAL CR UN ETAL
2A	063200004	SUMMITONE FEDERAL CREDIT UNION
2B	063200005	WASATCH PEAKS FEDERAL CR UN
3A	063200006	WASATCH PEAKS FEDERAL CR UN
3B	063200007	WASATCH PEAKS FEDERAL CR UN
3C	063200008	WASATCH PEAKS FEDERAL CR UN
1G	063200009	SUMMITONE FEDERAL CREDIT UNION
2G	063200010	WASATCH PEAKS FEDERAL CR UN
3G	063200011	WASATCH PEAKS FEDERAL CR UN
C.A.	063200012	COMMON AREA SUMMIT PRO PLAZA CONDO

HARRISON BLVD

10' UTILITY & DRAINAGE EASEMENTS EACH
 SIDE OF PROPERTY LINES AS INDICATED
 BY DASHED LINES EXCEPT AS OTHERWISE
 SHOWN.

FOR COMPLETE ENG DATA SEE
 ORIGINAL DEDICATION PLAT IN
 BOOK 72, PAGE 04 OF RECORDS.