

PART OF THE E.1/2, OF SECTION 7, T.5N., R.1W., S.L.B. & M.
RIVERSIDE VILLAGE PARK SUBDIVISION


IN RIVERDALE CITY

TAXING UNIT: 26

SCALE 1" = 100'

SEE PAGE 173

SEE PAGE 313

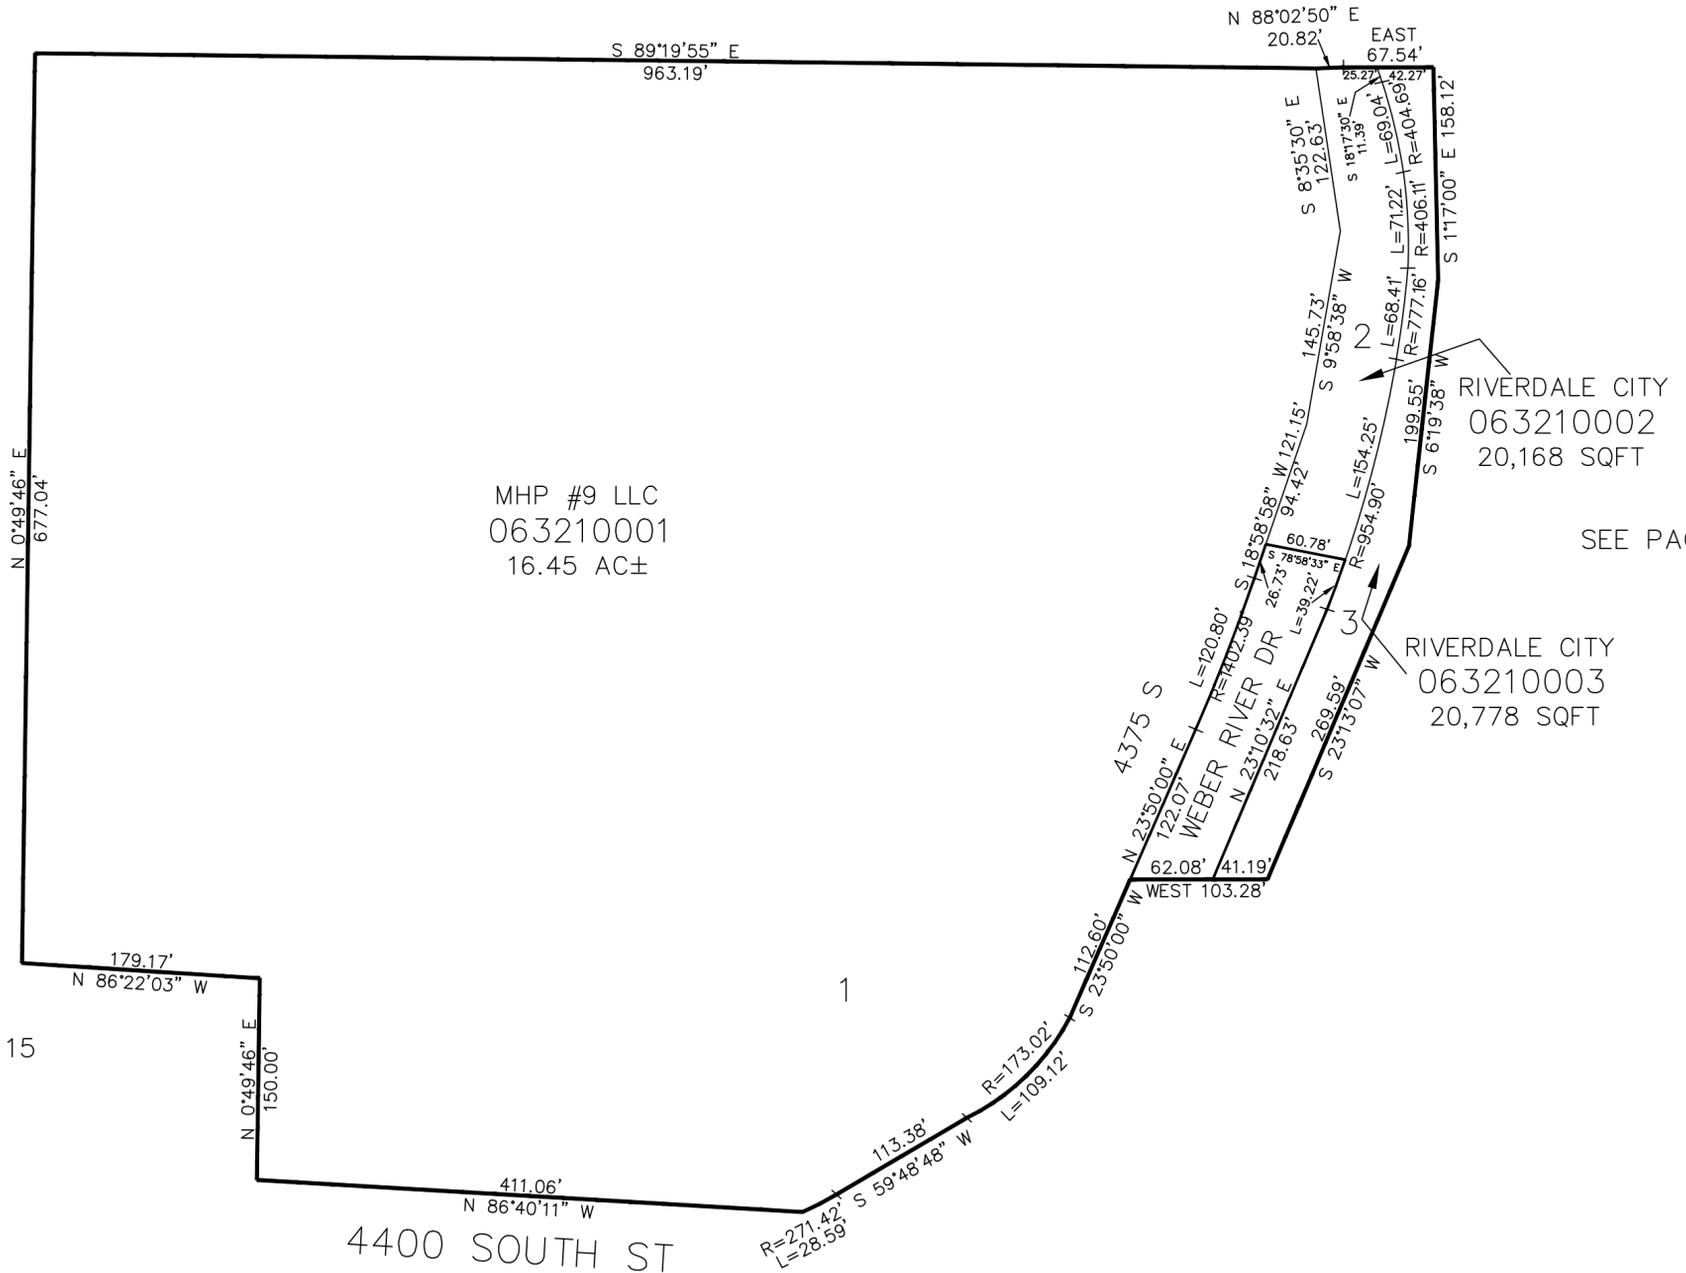

MHP #9 LLC
063210001
16.45 AC±

RIVERDALE CITY
063210002
20,168 SQFT

SEE PAGE 2

RIVERDALE CITY
063210003
20,778 SQFT

SEE PAGE 15

4400 SOUTH ST

SEE PAGE 15

10' UTILITY & DRAINAGE EASEMENTS EACH
SIDE OF PROPERTY LINES AS INDICATED
BY DASHED LINES EXCEPT AS OTHERWISE
SHOWN.

FOR COMPLETE ENG DATA SEE
ORIGINAL DEDICATION PLAT IN
BOOK 73, PAGE 55 OF RECORDS.