

PART OF THE E.1/2, OF SECTION 7, T.5N., R.1W., S.L.B. & M.  
RIVERSIDE VILLAGE PARK SUBDIVISION


321

IN RIVERDALE CITY  
SCALE 1" = 100'

TAXING UNIT: 26

SEE PAGE 173

SEE PAGE 313

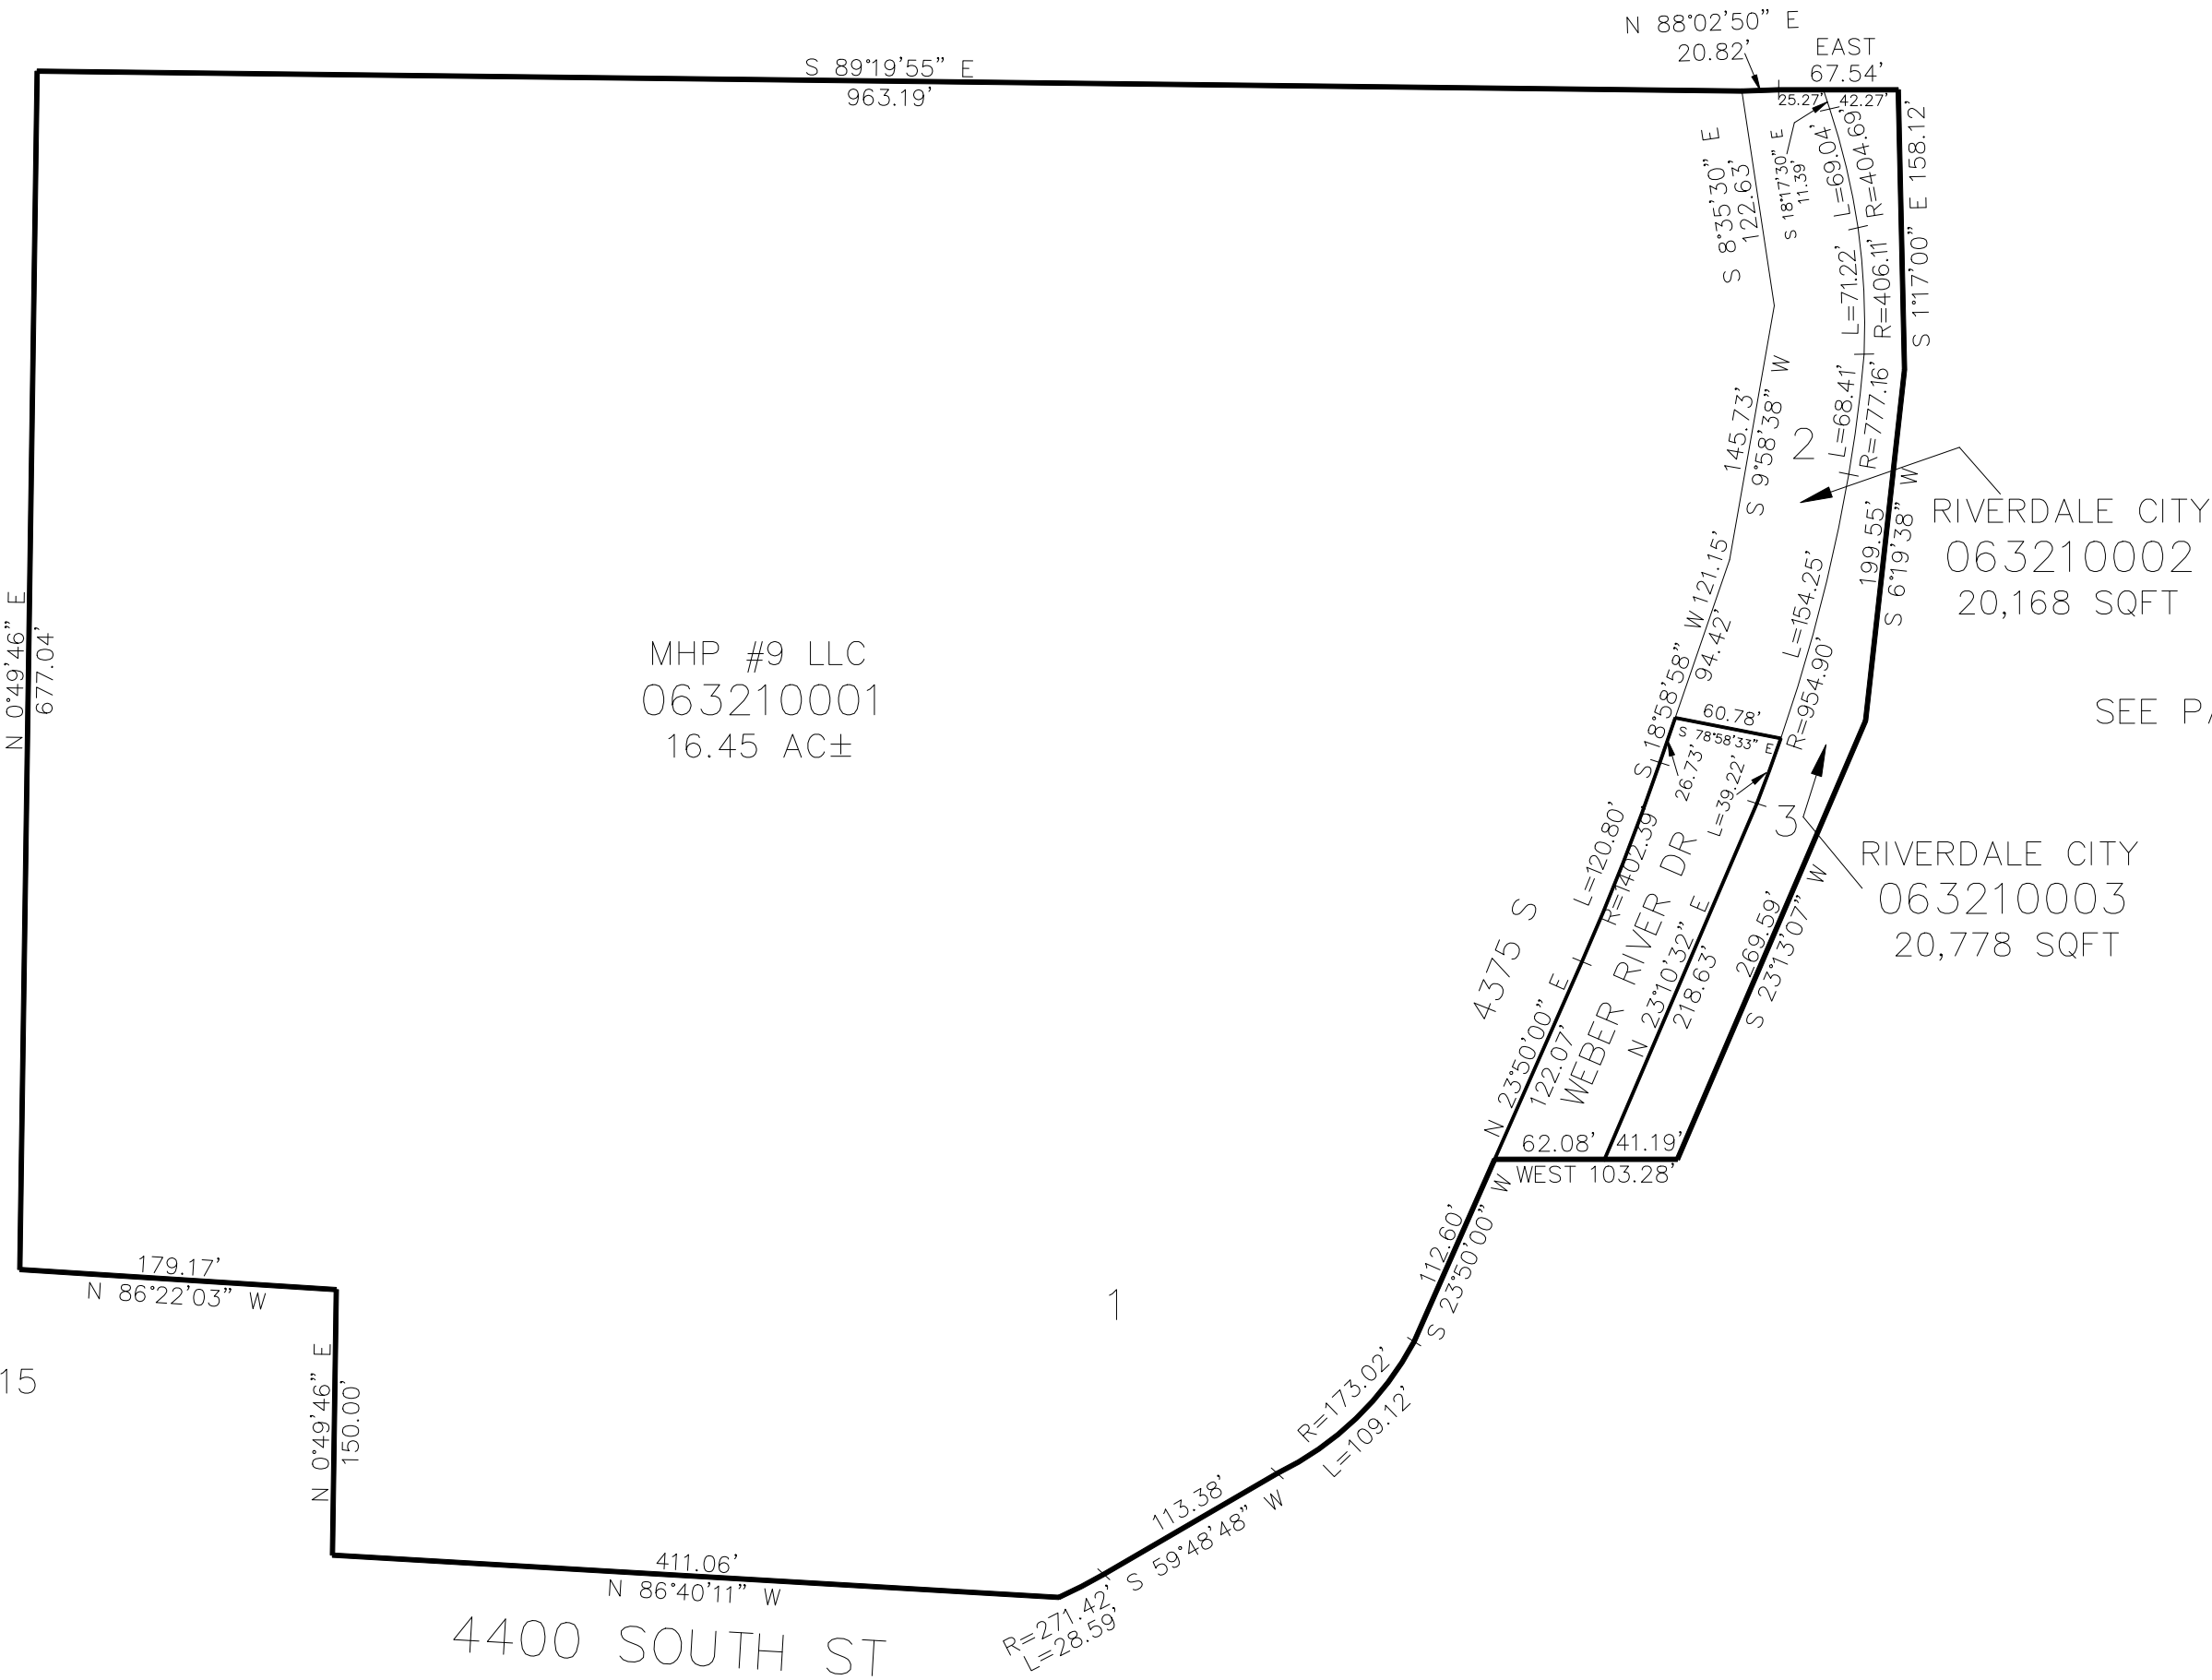

SEE PAGE 2

SEE PAGE 15

SEE PAGE 15

10' UTILITY & DRAINAGE EASEMENTS EACH  
SIDE OF PROPERTY LINES AS INDICATED  
BY DASHED LINES EXCEPT AS OTHERWISE  
SHOWN.

FOR COMPLETE ENG DATA SEE  
ORIGINAL DEDICATION PLAT IN  
BOOK 73, PAGE 55 OF RECORDS.