

PART OF THE NE.1/4, OF SECTION 10, T.5N., R.1W., S.L.B. & M.

322

GAIL JENSEN SUBDIVISION


IN OGDEN CITY

TAXING UNIT: 25

SCALE 1" = 30'

SEE PAGE 111

FOR NO BUILD ZONE & HABITABLE ZONE
SEE DEDICATION PLAT

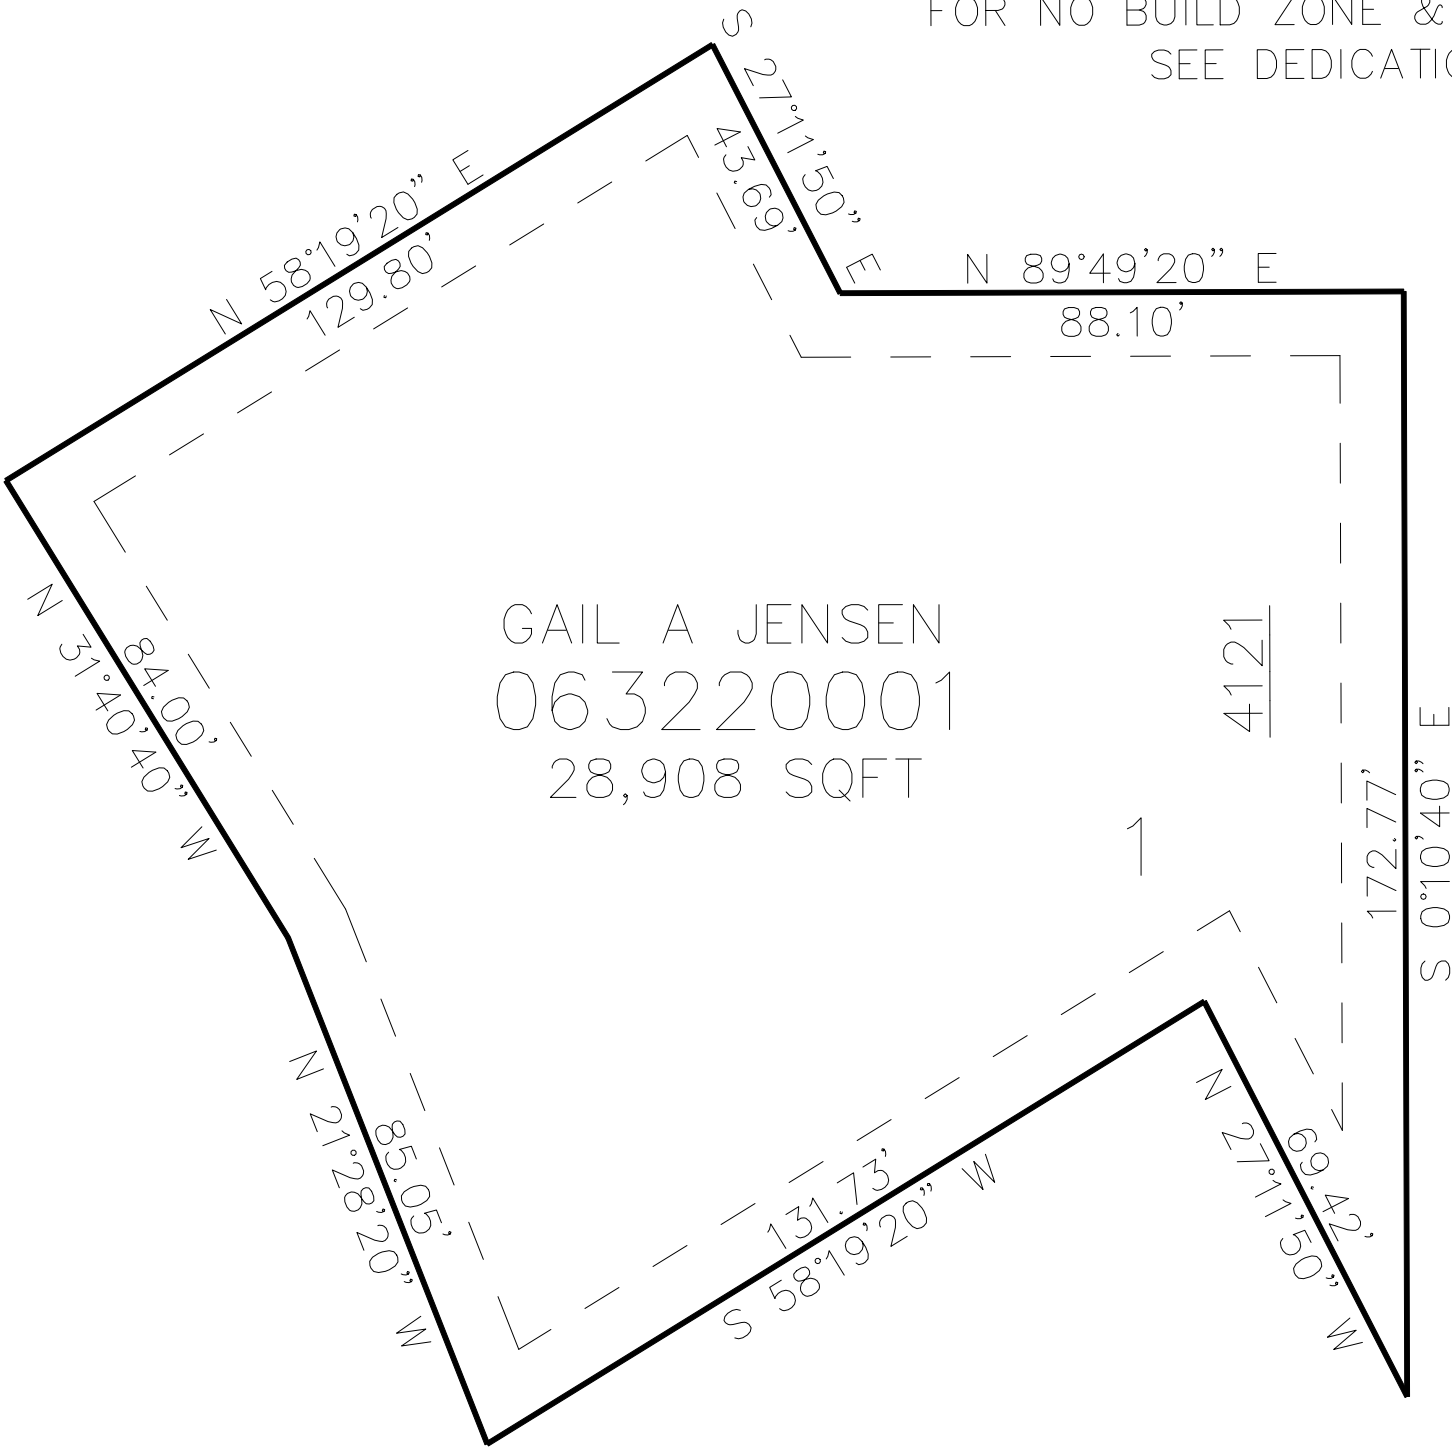

SEE PAGE 111

SEE PAGE 111

SEE PAGE 111

10' UTILITY & DRAINAGE EASEMENTS EACH
SIDE OF PROPERTY LINES AS INDICATED
BY DASHED LINES EXCEPT AS OTHERWISE
SHOWN.

FOR COMPLETE ENG DATA SEE
ORIGINAL DEDICATION PLAT IN
BOOK 73, PAGE 90 OF RECORDS.