


PART OF THE NE.1/4, OF SECTION 7, T.5N., R.1W., S.L.B. & M.

# PARKS RIVERWALK PRUD AMENDED

IN RIVERDALE CITY

TAXING UNIT: 26

SCALE 1" = 50'

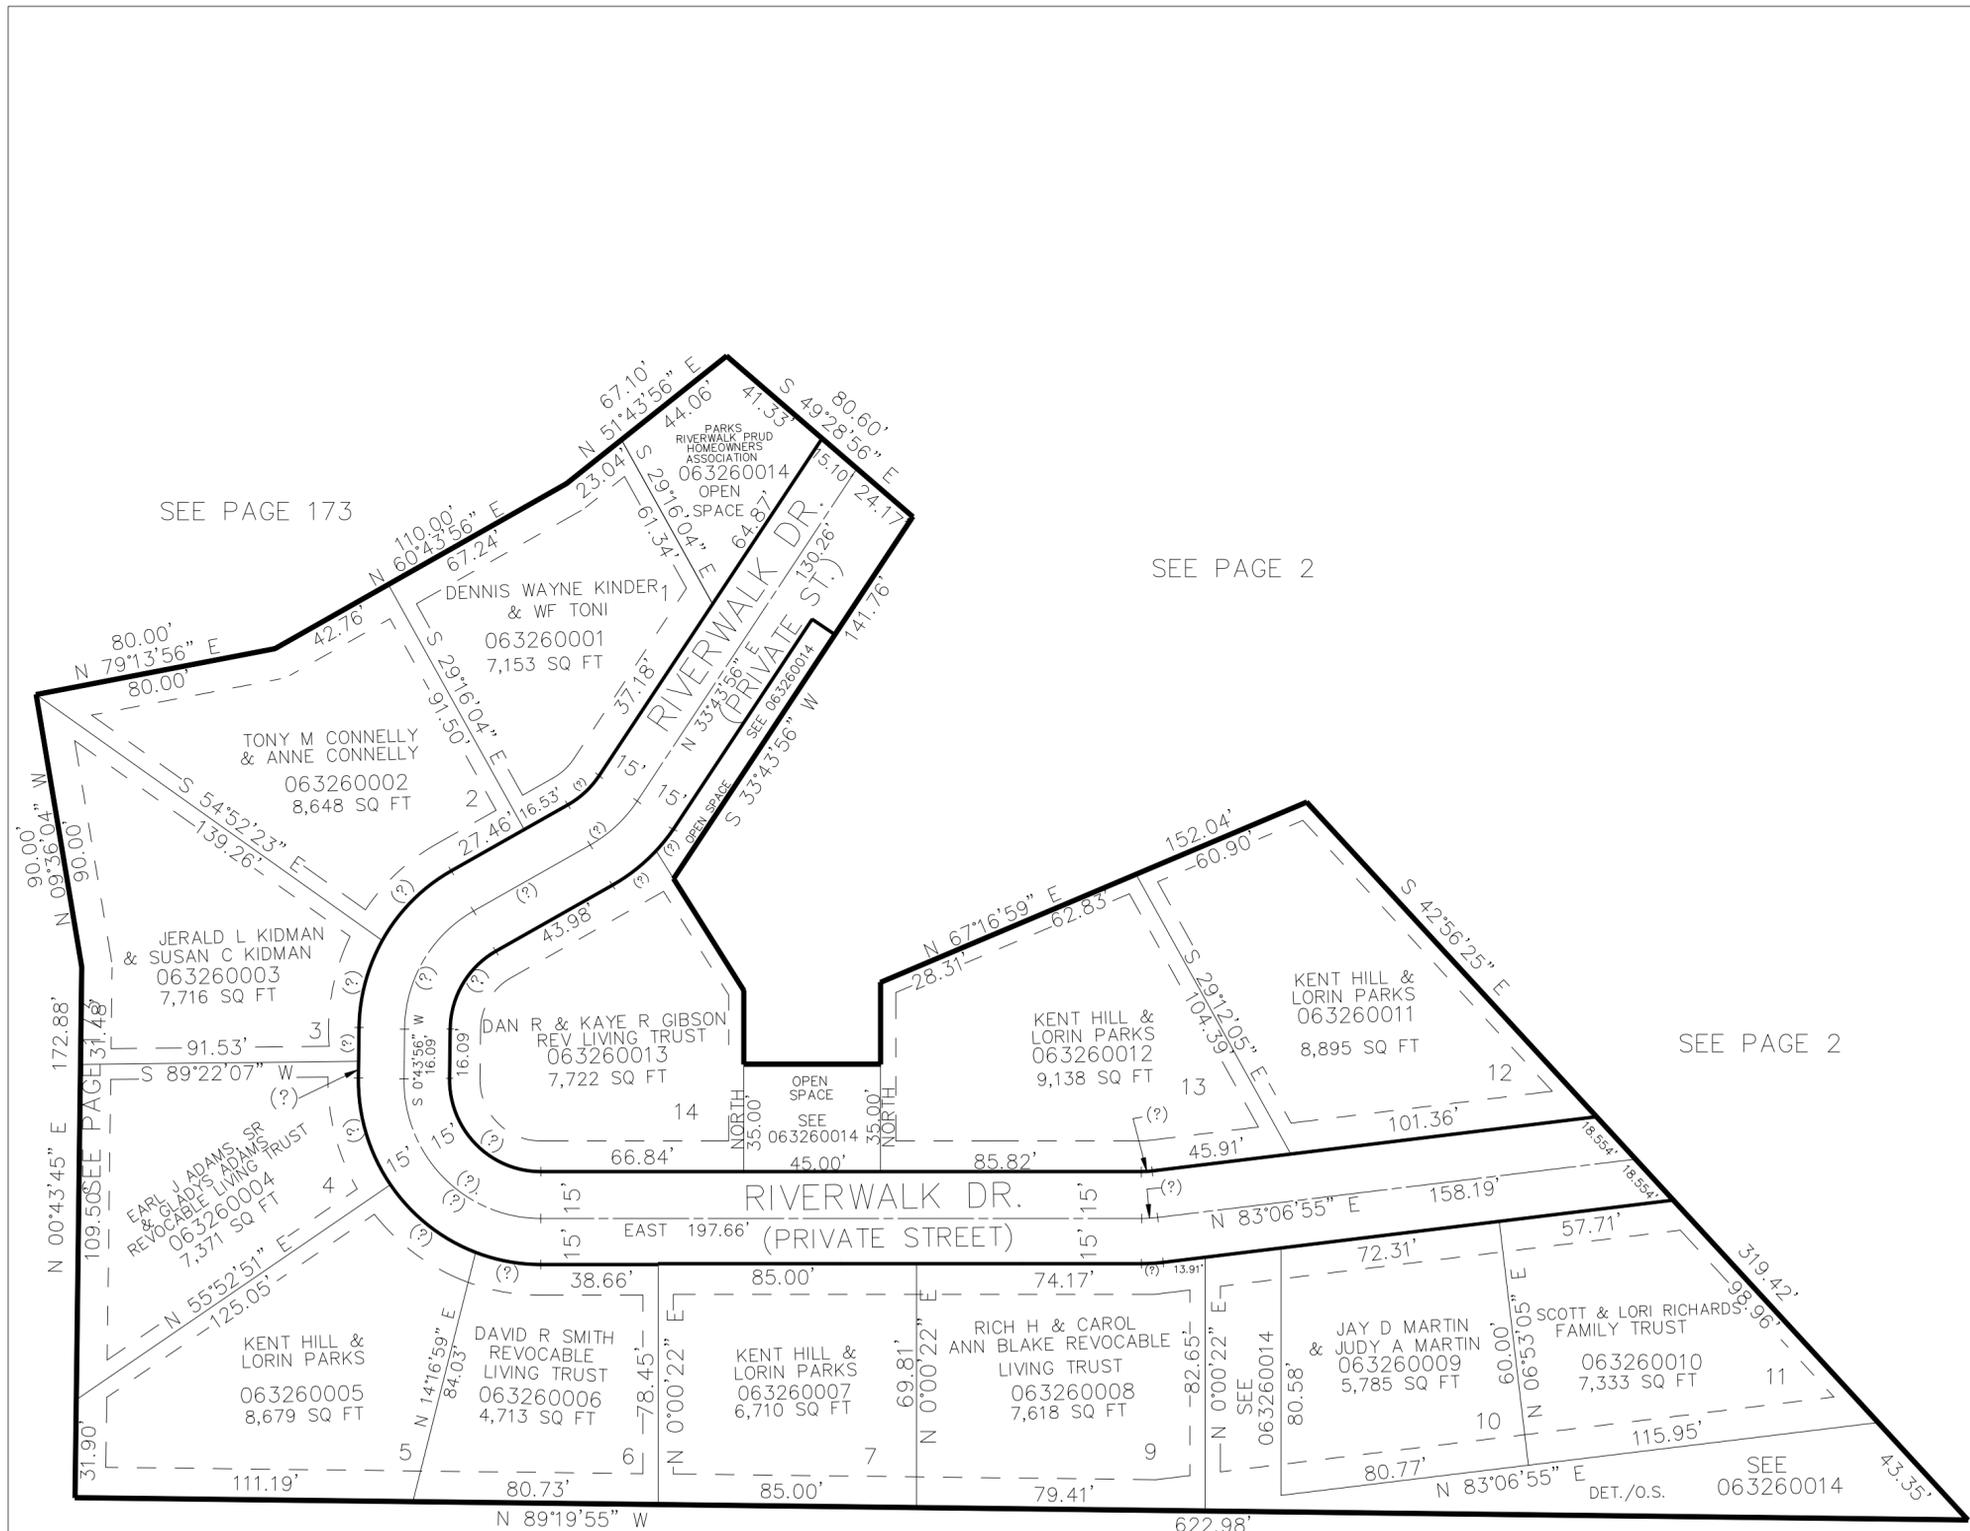

SEE PAGE 173

SEE PAGE 2

SEE PAGE 2

SEE PAGE 321

10' UTILITY & DRAINAGE EASEMENTS ALONG REAR LOT LINES, ALONG ROAD FRONTAGE AND ALONG LOT LINES (5' ON EACH SIDE) AS INDICATED BY DASHED LINES, EXCEPT AS OTHERWISE SHOWN ON DED. PLAT

FOR COMPLETE ENG DATA SEE ORIGINAL DEDICATION PLAT IN BOOK 76, PAGE 60 OF RECORDS.