

PART OF THE SW. 1/4, OF SECTION 7, T.5N., R.1W., S.L.B. & M.
THE CROSSING AT MITCHELL FARMS PUD

IN RIVERDALE CITY

TAXING UNIT: 26, 413

SCALE 1" = 40'


SEE PAGE 18

SEE PAGE 18

SEE PAGE 18

SEE PAGE 16-1

SEE PAGE 16-1

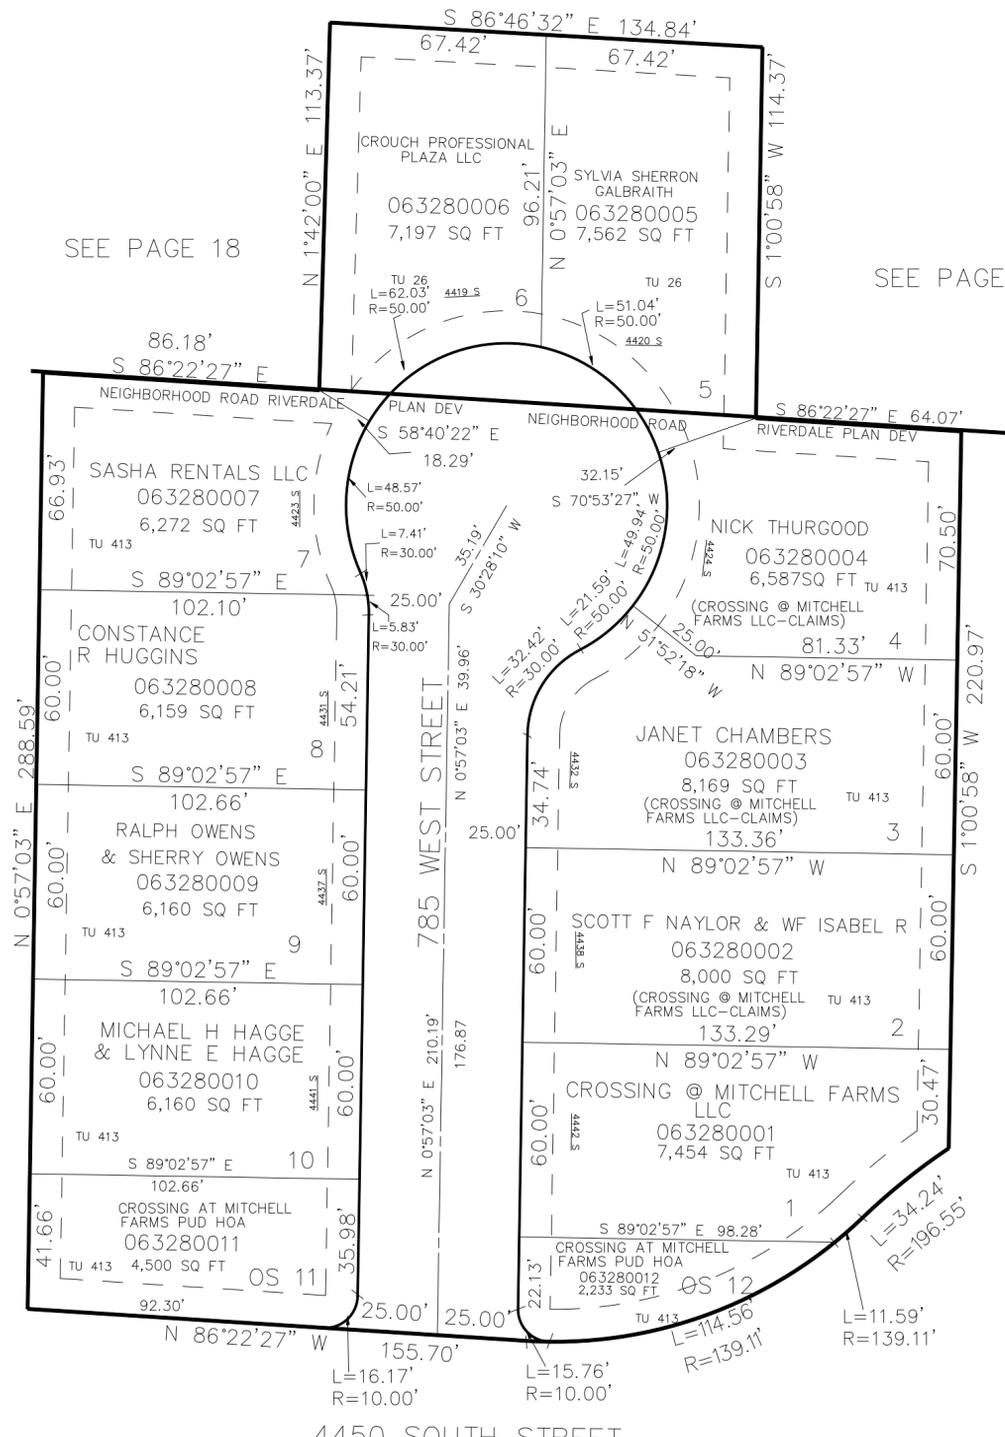

10' UTILITY & DRAINAGE EASEMENTS EACH SIDE OF PROPERTY LINES AS INDICATED BY DASHED LINES EXCEPT AS OTHERWISE SHOWN.

SEE PAGE 16-1

FOR COMPLETE ENG DATA SEE ORIGINAL DEDICATION PLAT IN BOOK 77, PAGE 47 OF RECORDS.