

PART OF THE SW. 1/4, OF SECTION 7, T.5N., R.1W., S.L.B. & M.
THE CROSSING AT MITCHELL FARMS PUD

IN RIVERDALE CITY

TAXING UNIT: 26, 413

SCALE 1" = 40'


SEE PAGE 18

SEE PAGE 18

SEE PAGE 18

SEE PAGE 16-1

SEE PAGE 16-1

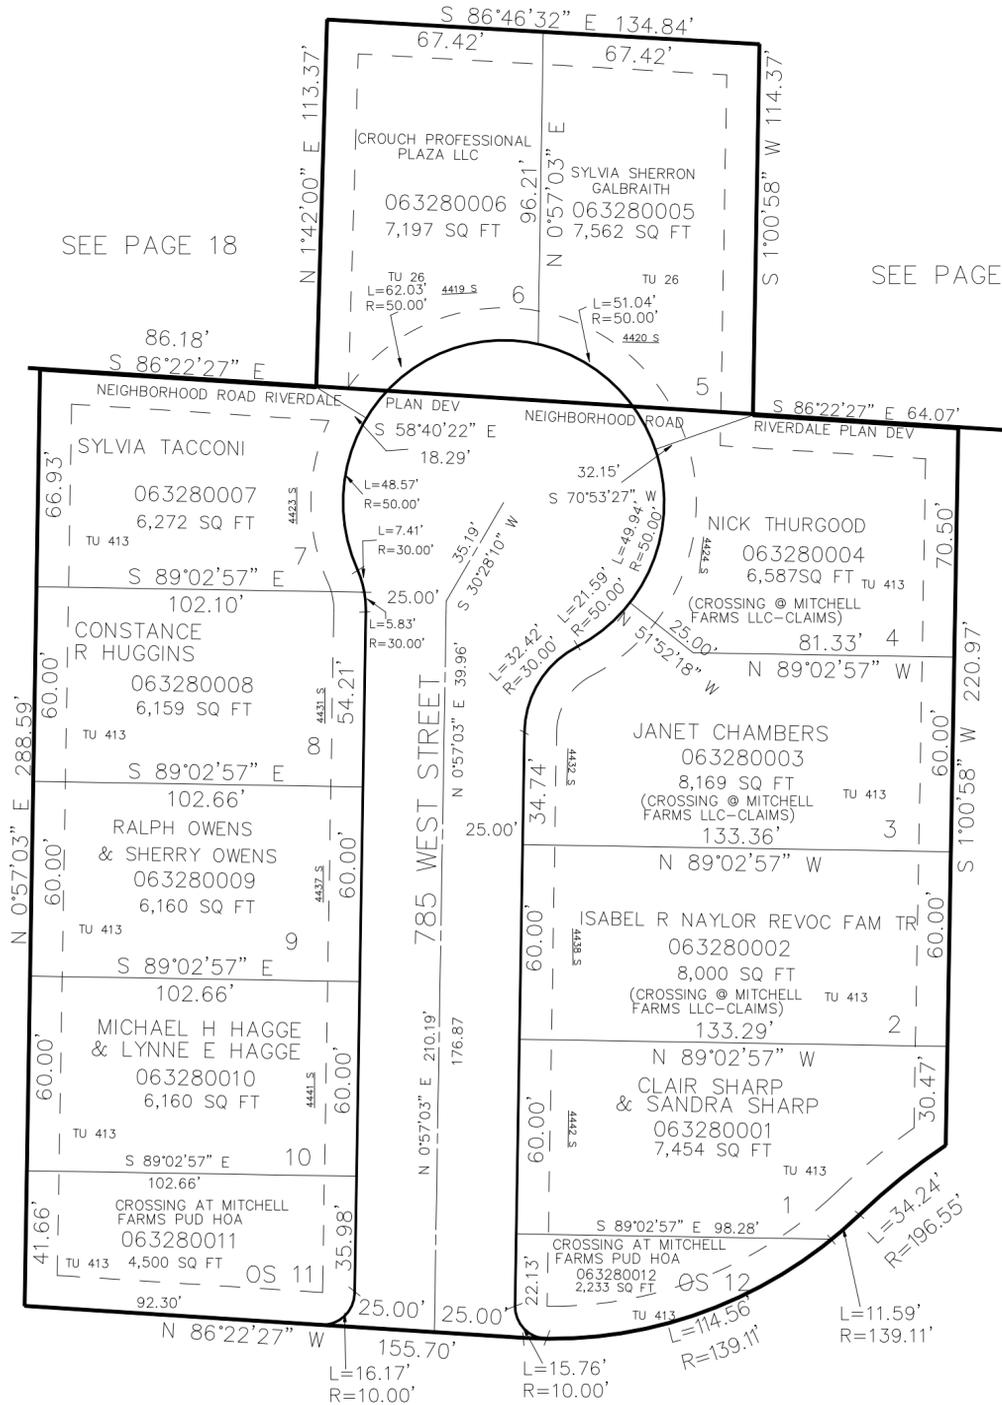

4450 SOUTH STREET

SEE PAGE 16-1

10' UTILITY & DRAINAGE EASEMENTS EACH
SIDE OF PROPERTY LINES AS INDICATED
BY DASHED LINES EXCEPT AS OTHERWISE
SHOWN.

FOR COMPLETE ENG DATA SEE
ORIGINAL DEDICATION PLAT IN
BOOK 77, PAGE 47 OF RECORDS.