

PART OF THE SW 1/4, OF SECTION 14, T.5N., R.1W., S.L.B. & M.
THE HAMPTONS PHASE 1 PRUD, LOTS 5 & 6 AMENDED


TAXING UNIT: 25

IN OGDEN CITY
SCALE 1" = 30'

SEE PAGE 271

SKYLINE PARKWAY

SEE PAGE 271

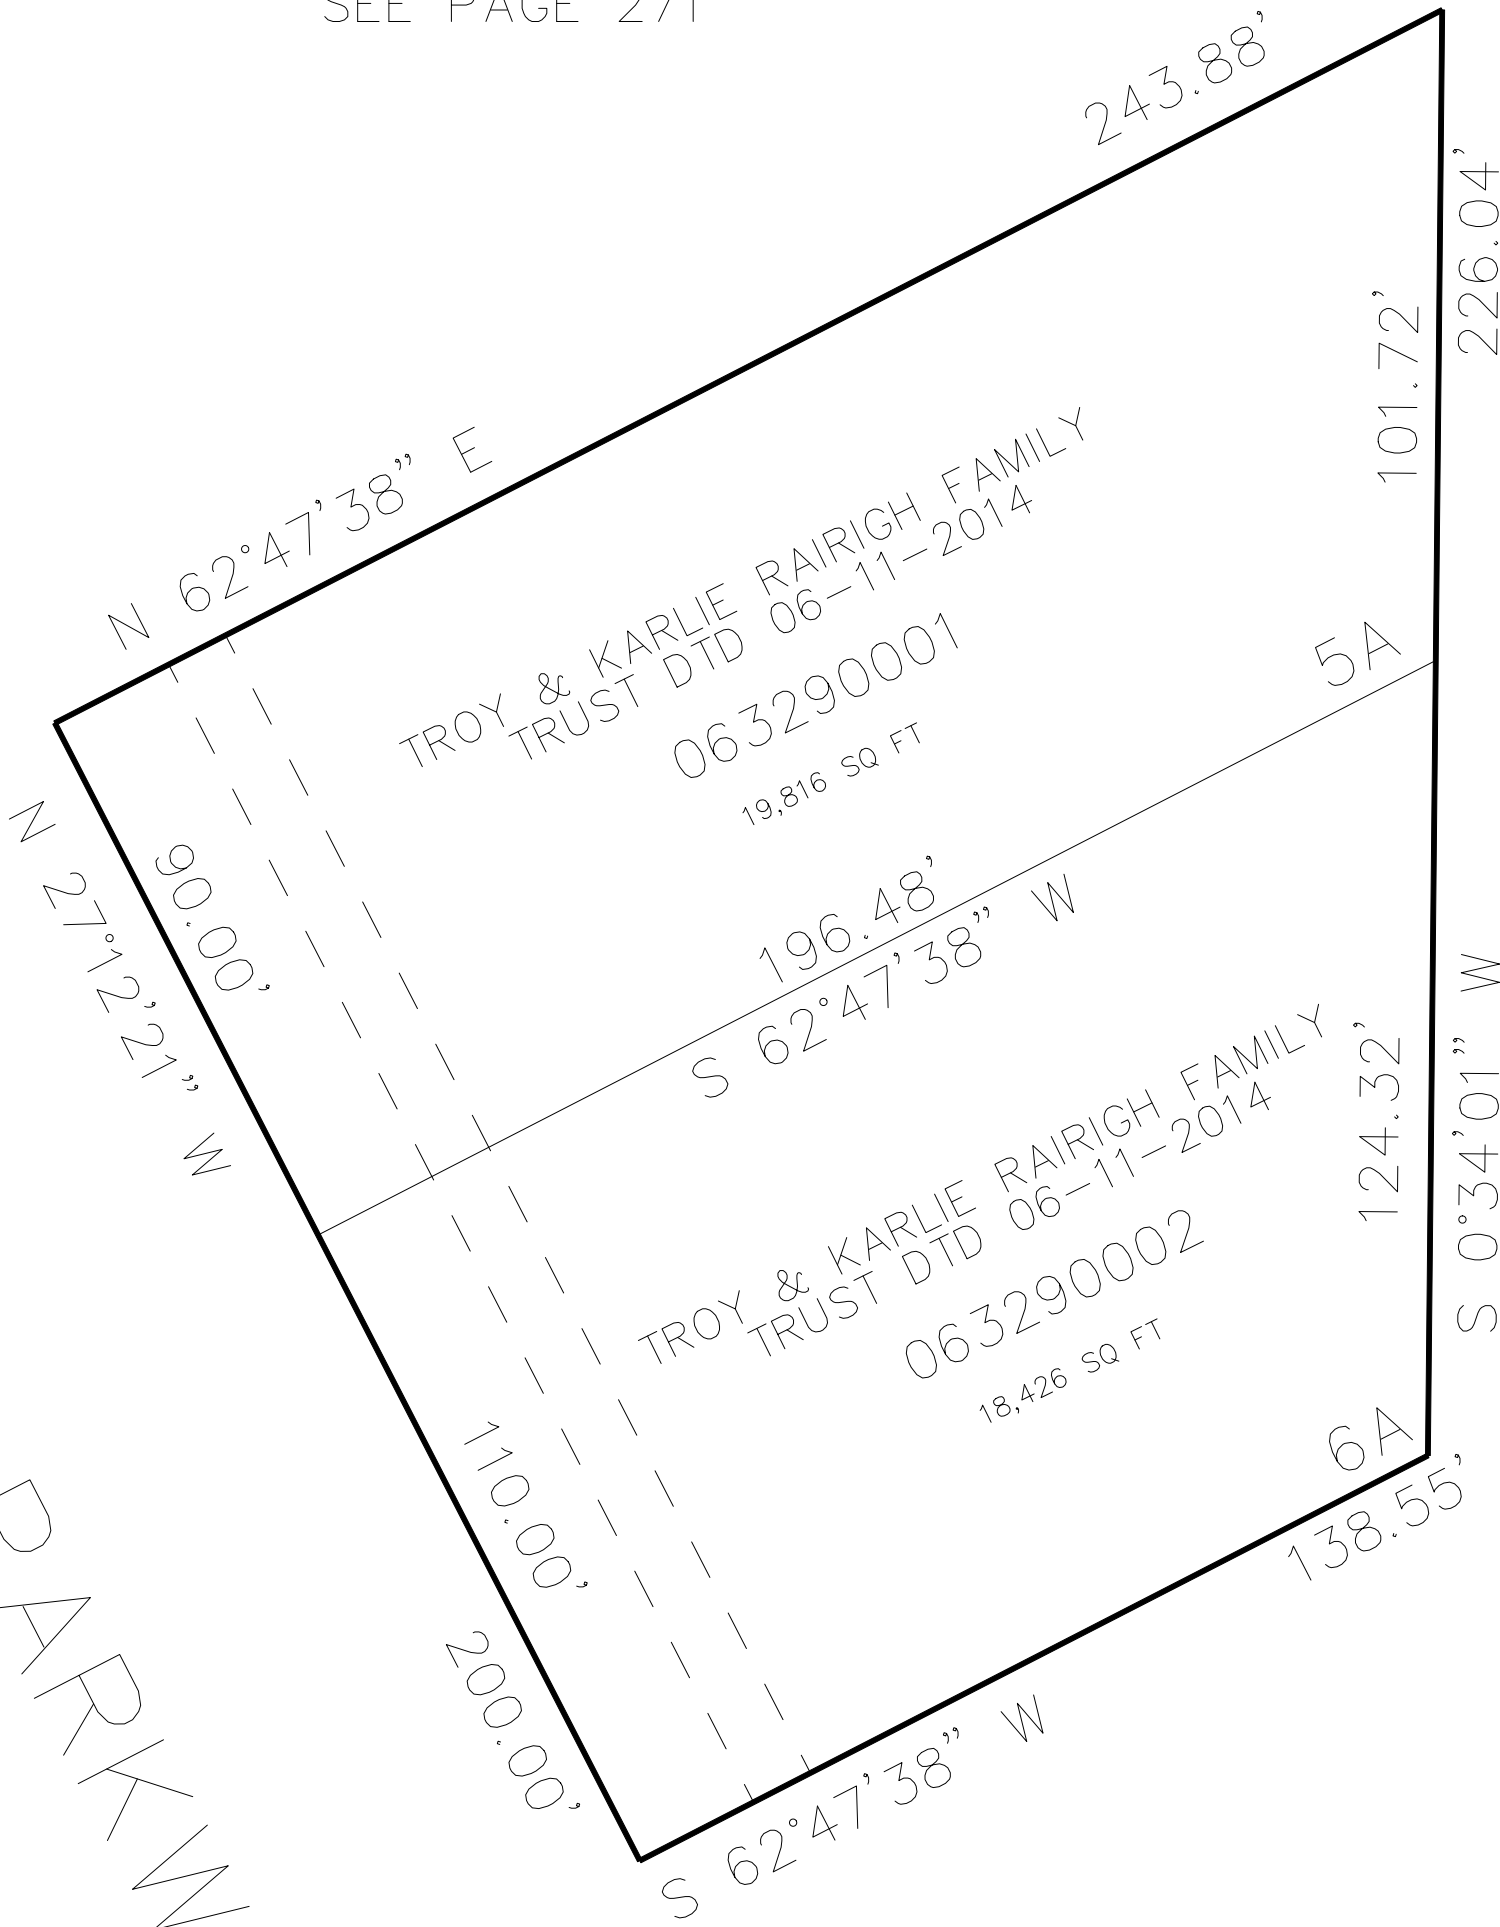

SEE PAGE 271

10' UTILITY & DRAINAGE EASEMENTS EACH
SIDE OF PROPERTY LINES AS INDICATED
BY DASHED LINES EXCEPT AS OTHERWISE
SHOWN.

FOR COMPLETE ENG DATA SEE
ORIGINAL DEDICATION PLAT IN
BOOK 78, PAGE 73 OF RECORDS.