

N.W. 1/4 OF
SECTION 15, T.5N., R.1W., S.L.B.&M.

TAXING UNIT: 23, 25, 27


BURCH CREEK DISTRICT & OGDEN CITY &

PREFIX: 07-002

SCALE 1" = 200'

SOUTH OGDEN CITY

SEE BOOK 6, PAGE 97

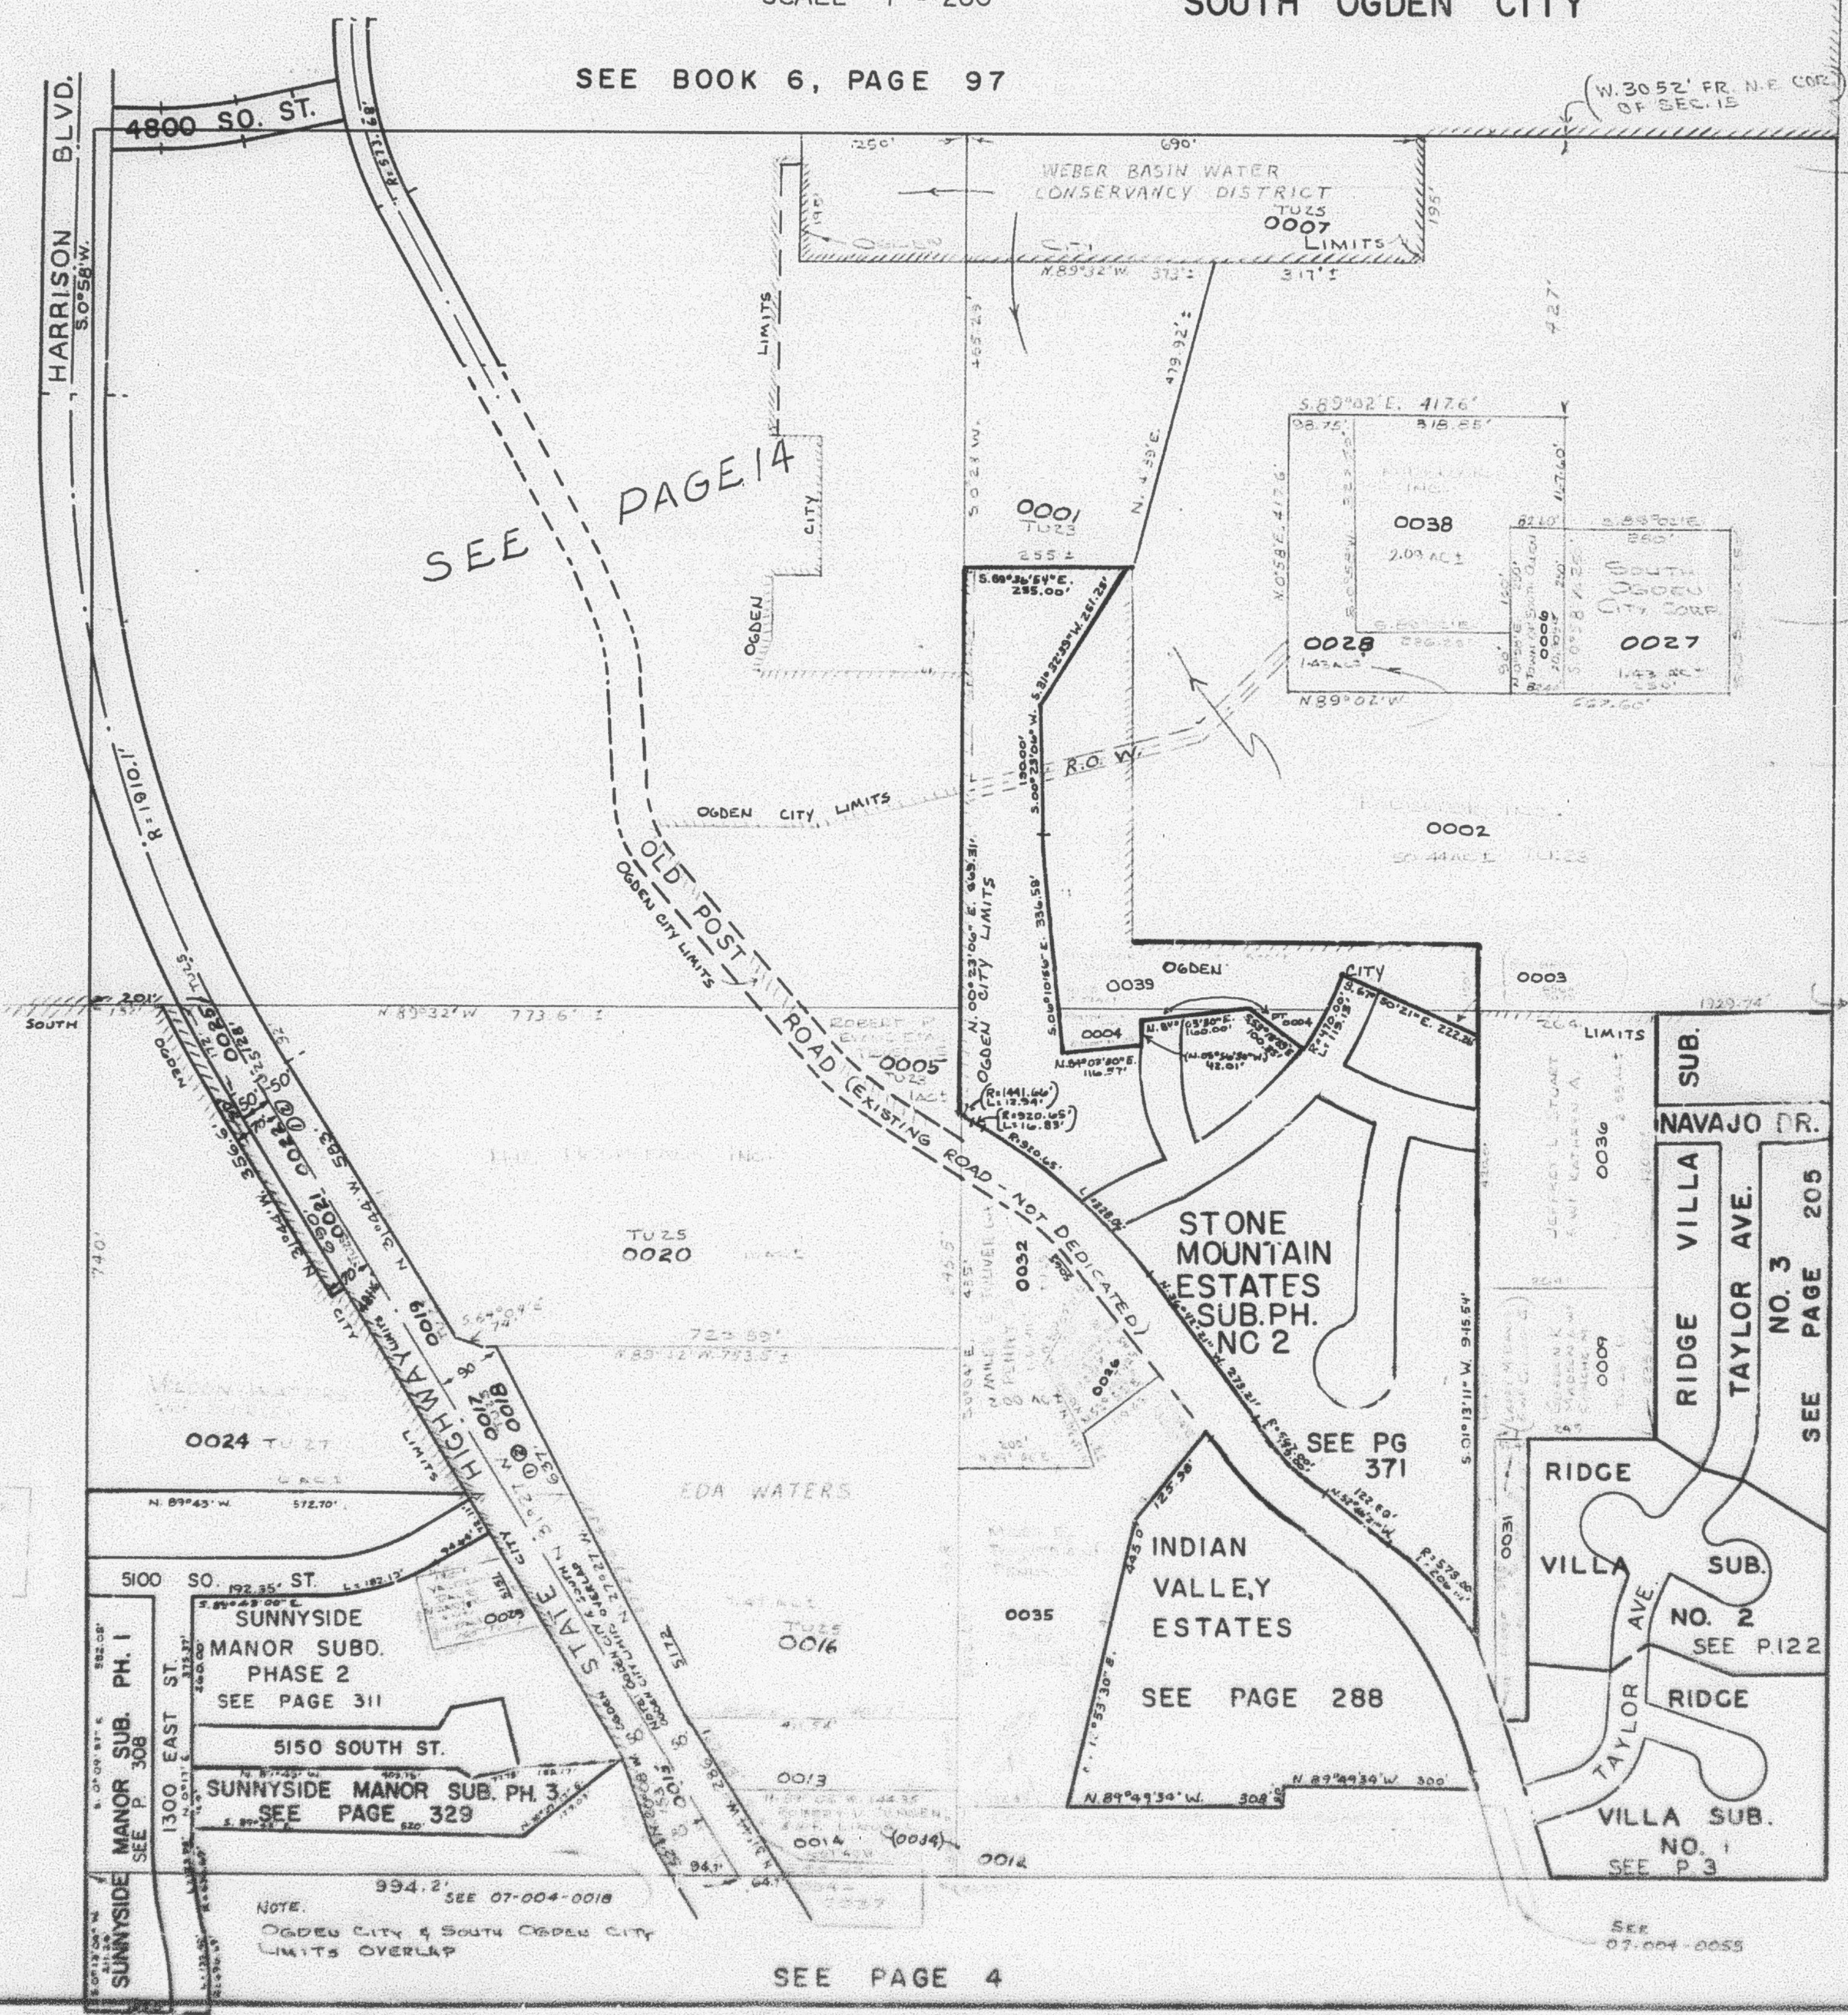

SEE
PAGE
15

SEE
PAGE
12

STONE
MOUNTAIN
ESTATES
SUB. PH.
NC 2

SEE PG
371

SEE PAGE 288

SUB.
NAVAJO DR.

RIDGE VILLA
TAYLOR AVE.
NO. 3
SEE PAGE 205

RIDGE
VILLA
TAYLOR AVE.
NO. 2
SEE P. 122

RIDGE
VILLA
TAYLOR AVE.
NO. 1
SEE P. 3

SUNNYSIDE
MANOR SUBD.
PHASE 2
SEE PAGE 311

5150 SOUTH ST.

SUNNYSIDE MANOR SUB. PH. 3
SEE PAGE 329

NOTE:
OGDEN CITY & SOUTH OGDEN CITY
LIMITS OVERLAP

SEE PAGE 4