


NW 1/4 OF
SECTION 15, T.5N., R.1W., S.L.B. & M.
 BURCH CREEK DISTRICT & OGDEN CITY & SOUTH OGDEN CITY
 SCALE 1" = 200'

TAXING UNITS: 25, 27,451

SEE BOOK 6, PAGE 97

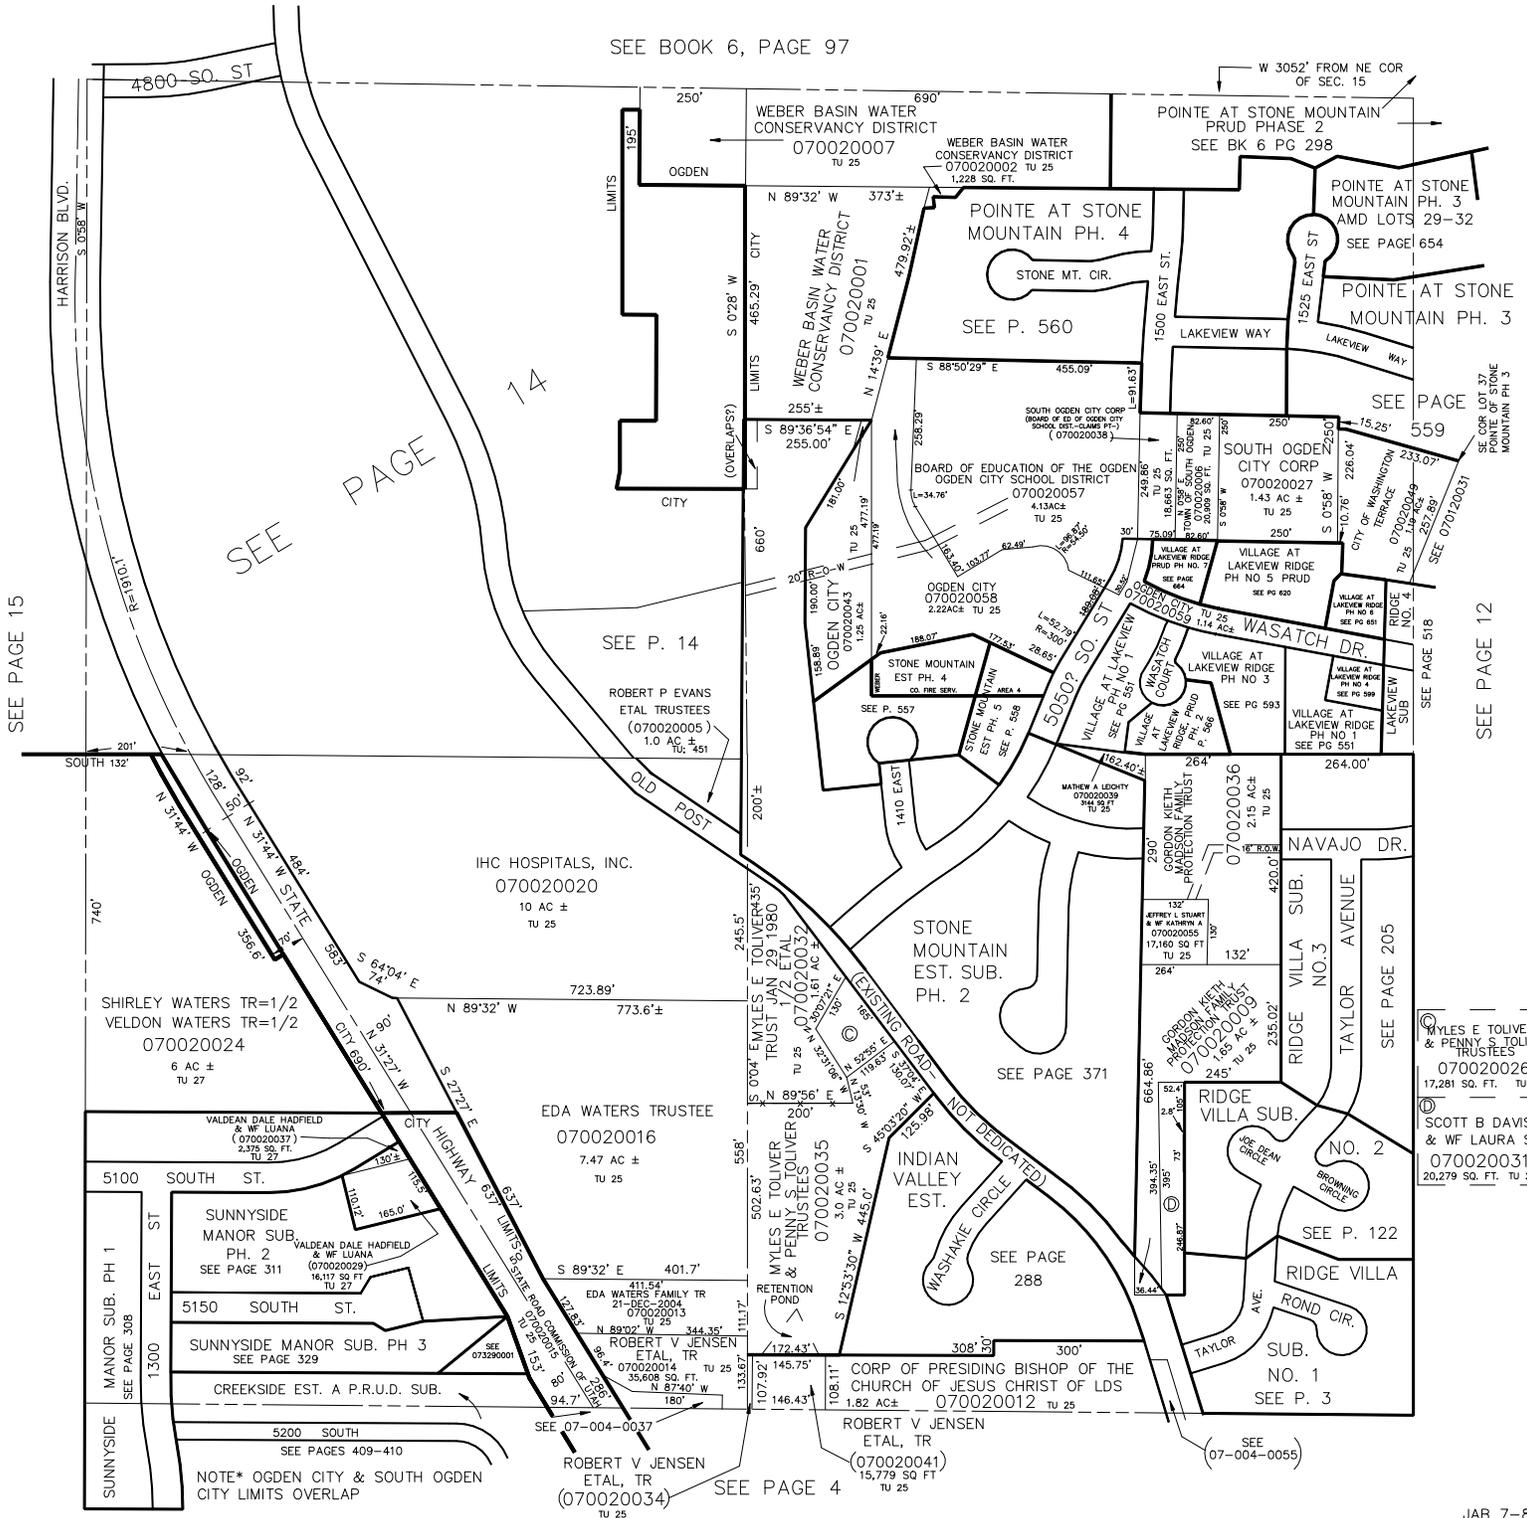

SEE PAGE 15

SEE PAGE 14

SEE P. 14

SEE P. 557

SEE PAGE 371

SEE PAGE 288

SEE PAGE 4

MYLES E TOLIVER & PENNY S TOLIVER TRUSTEES
 070020026
 17,281 SQ. FT. TU 25

SCOTT B DAVIS & WF LAURA S
 070020031
 20,279 SQ. FT. TU 25

SEE P. 122

SEE P. 3

SEE (07-004-0055)

SEE PAGE 654

SEE PAGE 559

SEE PAGE 12