

PART OF N.W. 1/4, SECTION 15, T.5N., R.1W., S.L.B.&M.
RIDGE VILLA SUBDIVISION NO. 1


TAXING UNIT : 25

OGDEN CITY
SCALE 1"=50'

PREFIX: 07-003

CENTRAL WEBER SEWER IMPROVEMENT DISTRICT

SEE PAGE 122

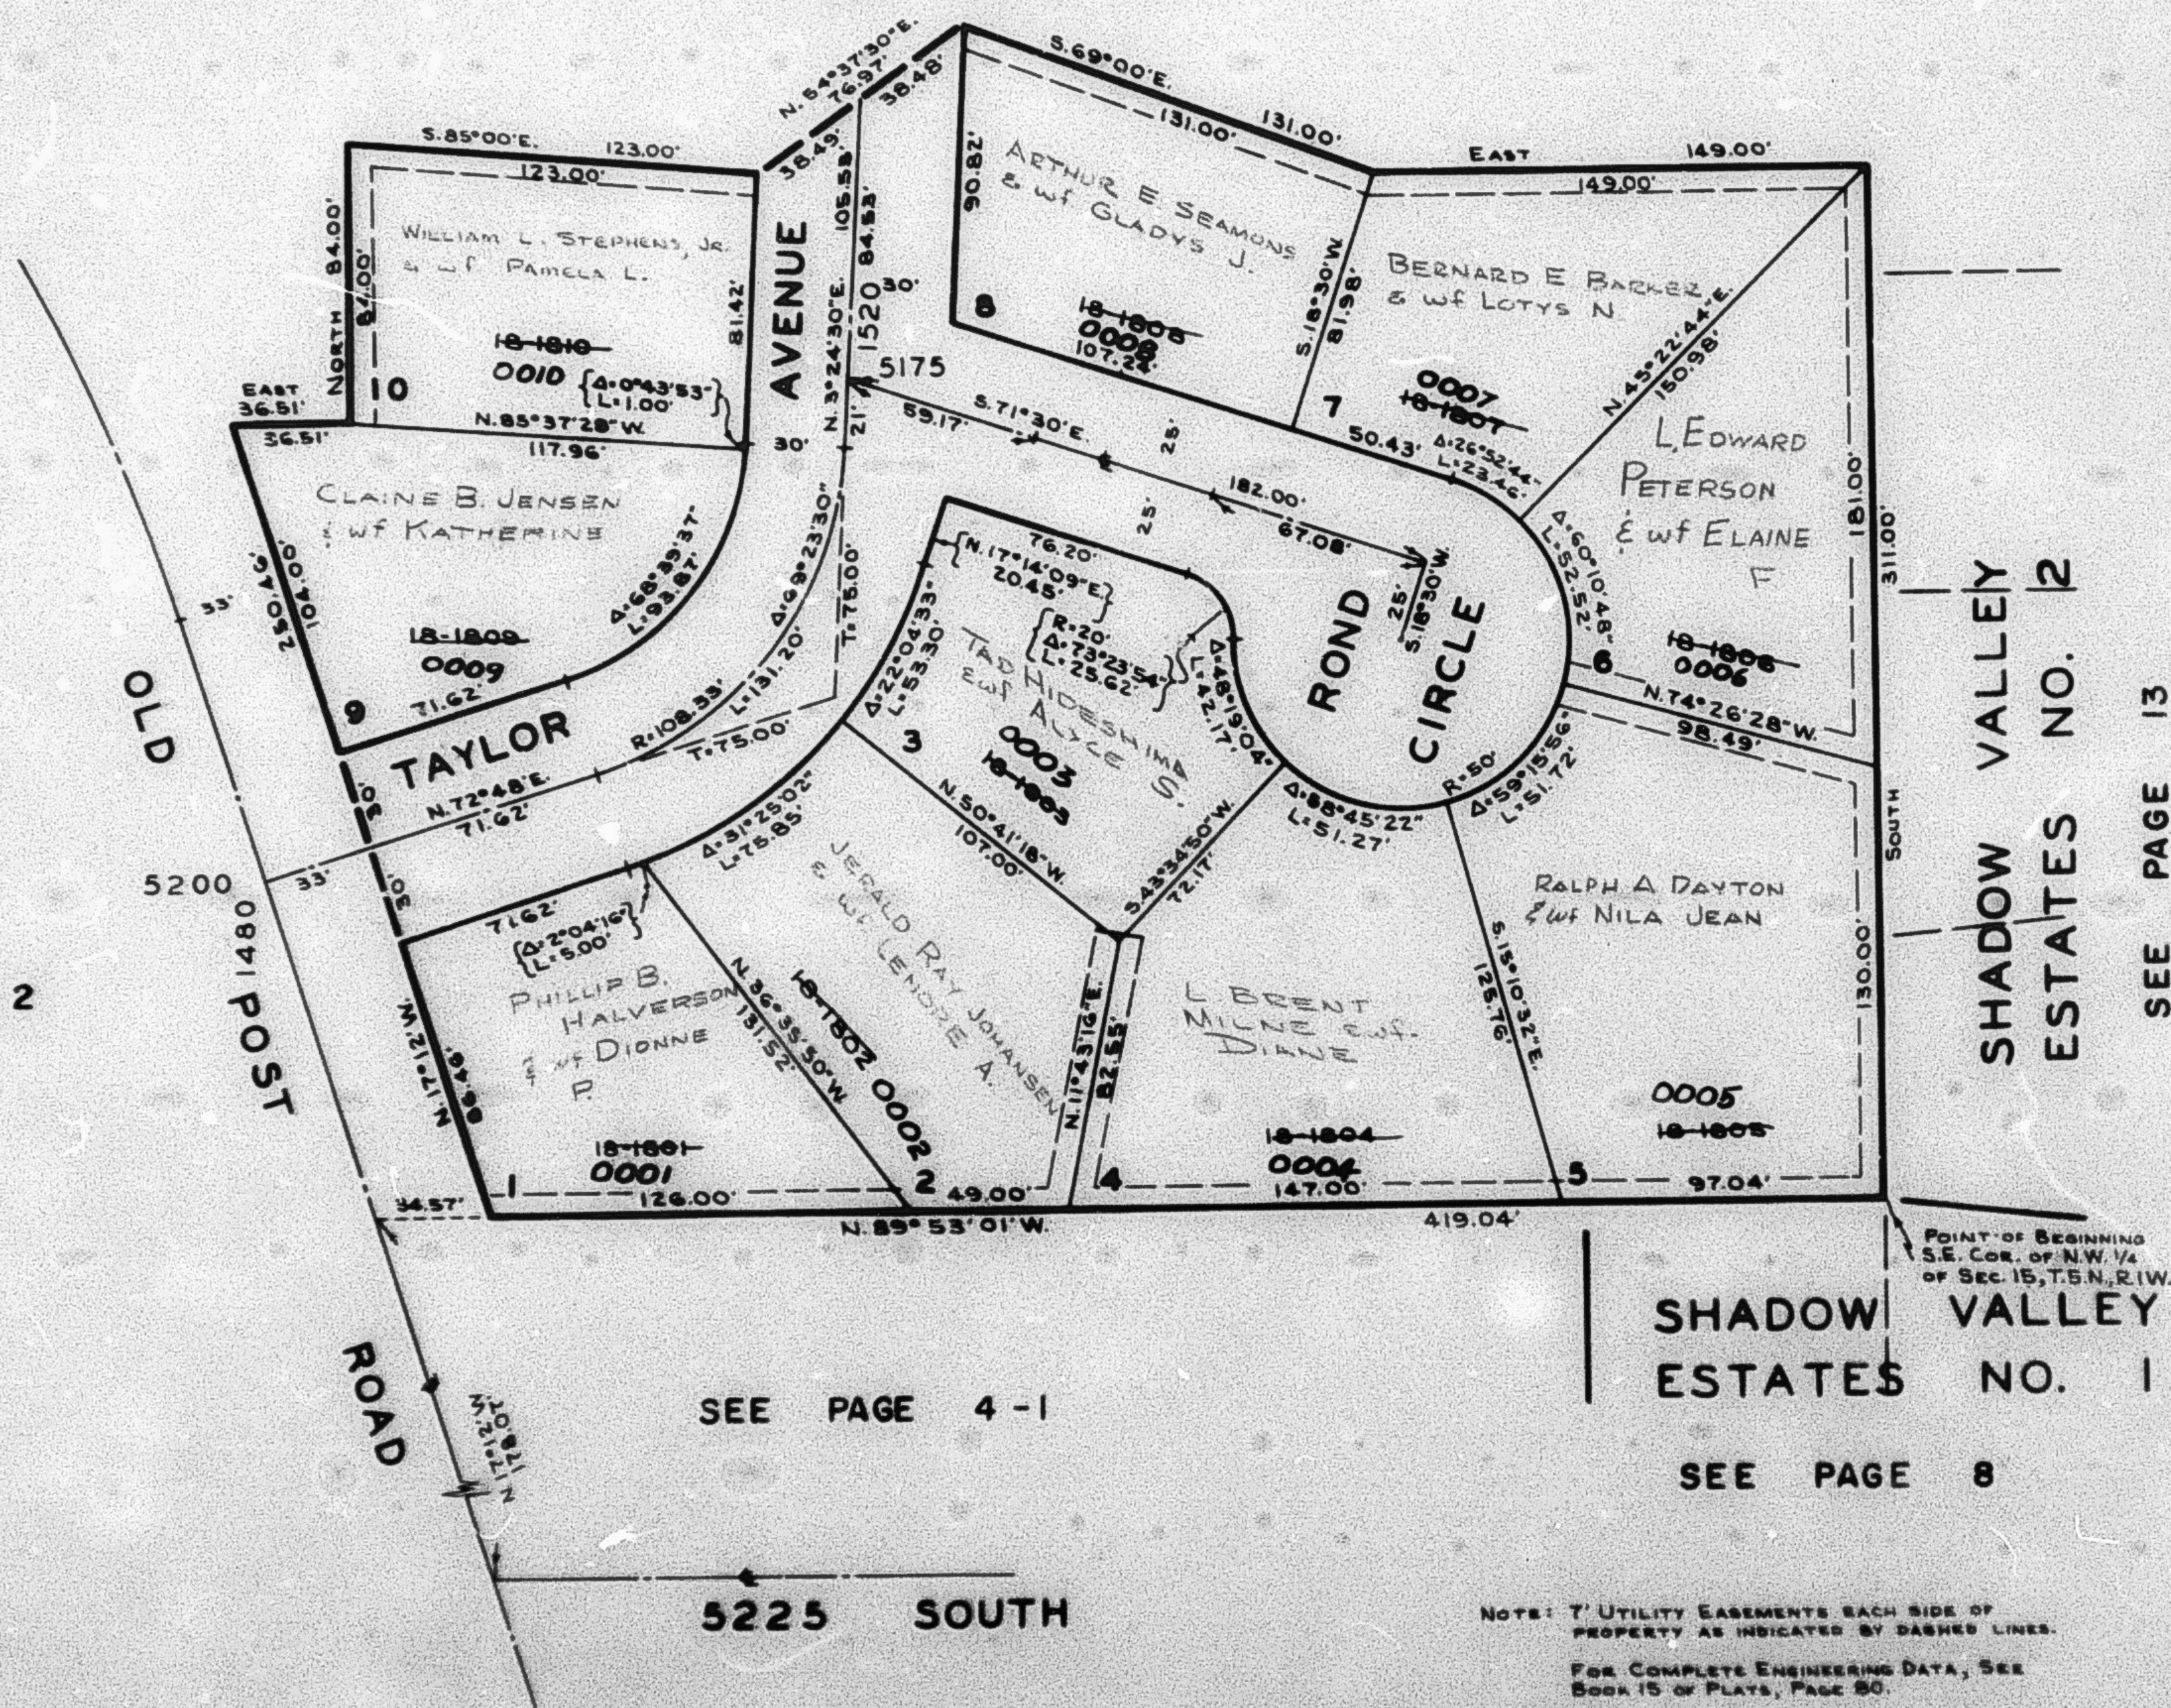

SEE PAGE 2

SEE PAGE 4 - 1

SHADOW VALLEY
ESTATES NO. 1

SEE PAGE 8

SEE PAGE 13

NOTE: T: UTILITY EASEMENTS EACH SIDE OF
PROPERTY AS INDICATED BY DASHED LINES.
FOR COMPLETE ENGINEERING DATA, SEE
BOOK 15 OF PLATS, PAGE 80.