

PART OF N.W. 1/4, SECTION 15, T.5N., R.1W., S.L.B.&M.
RIDGE VILLA SUBDIVISION NO. 1

TAXING UNIT 25

OGDEN CITY
 SCALE 1"=50'

PREFIX 07-003

CENTRAL WEBER SEWER IMPROVEMENT DISTRICT

SEE PAGE 122

SEE PAGE 2


SEE PAGE 4-1

SHADOW VALLEY
 ESTATES NO. 1

SEE PAGE 8

SHADOW VALLEY
 ESTATES NO. 12

SEE PAGE 13

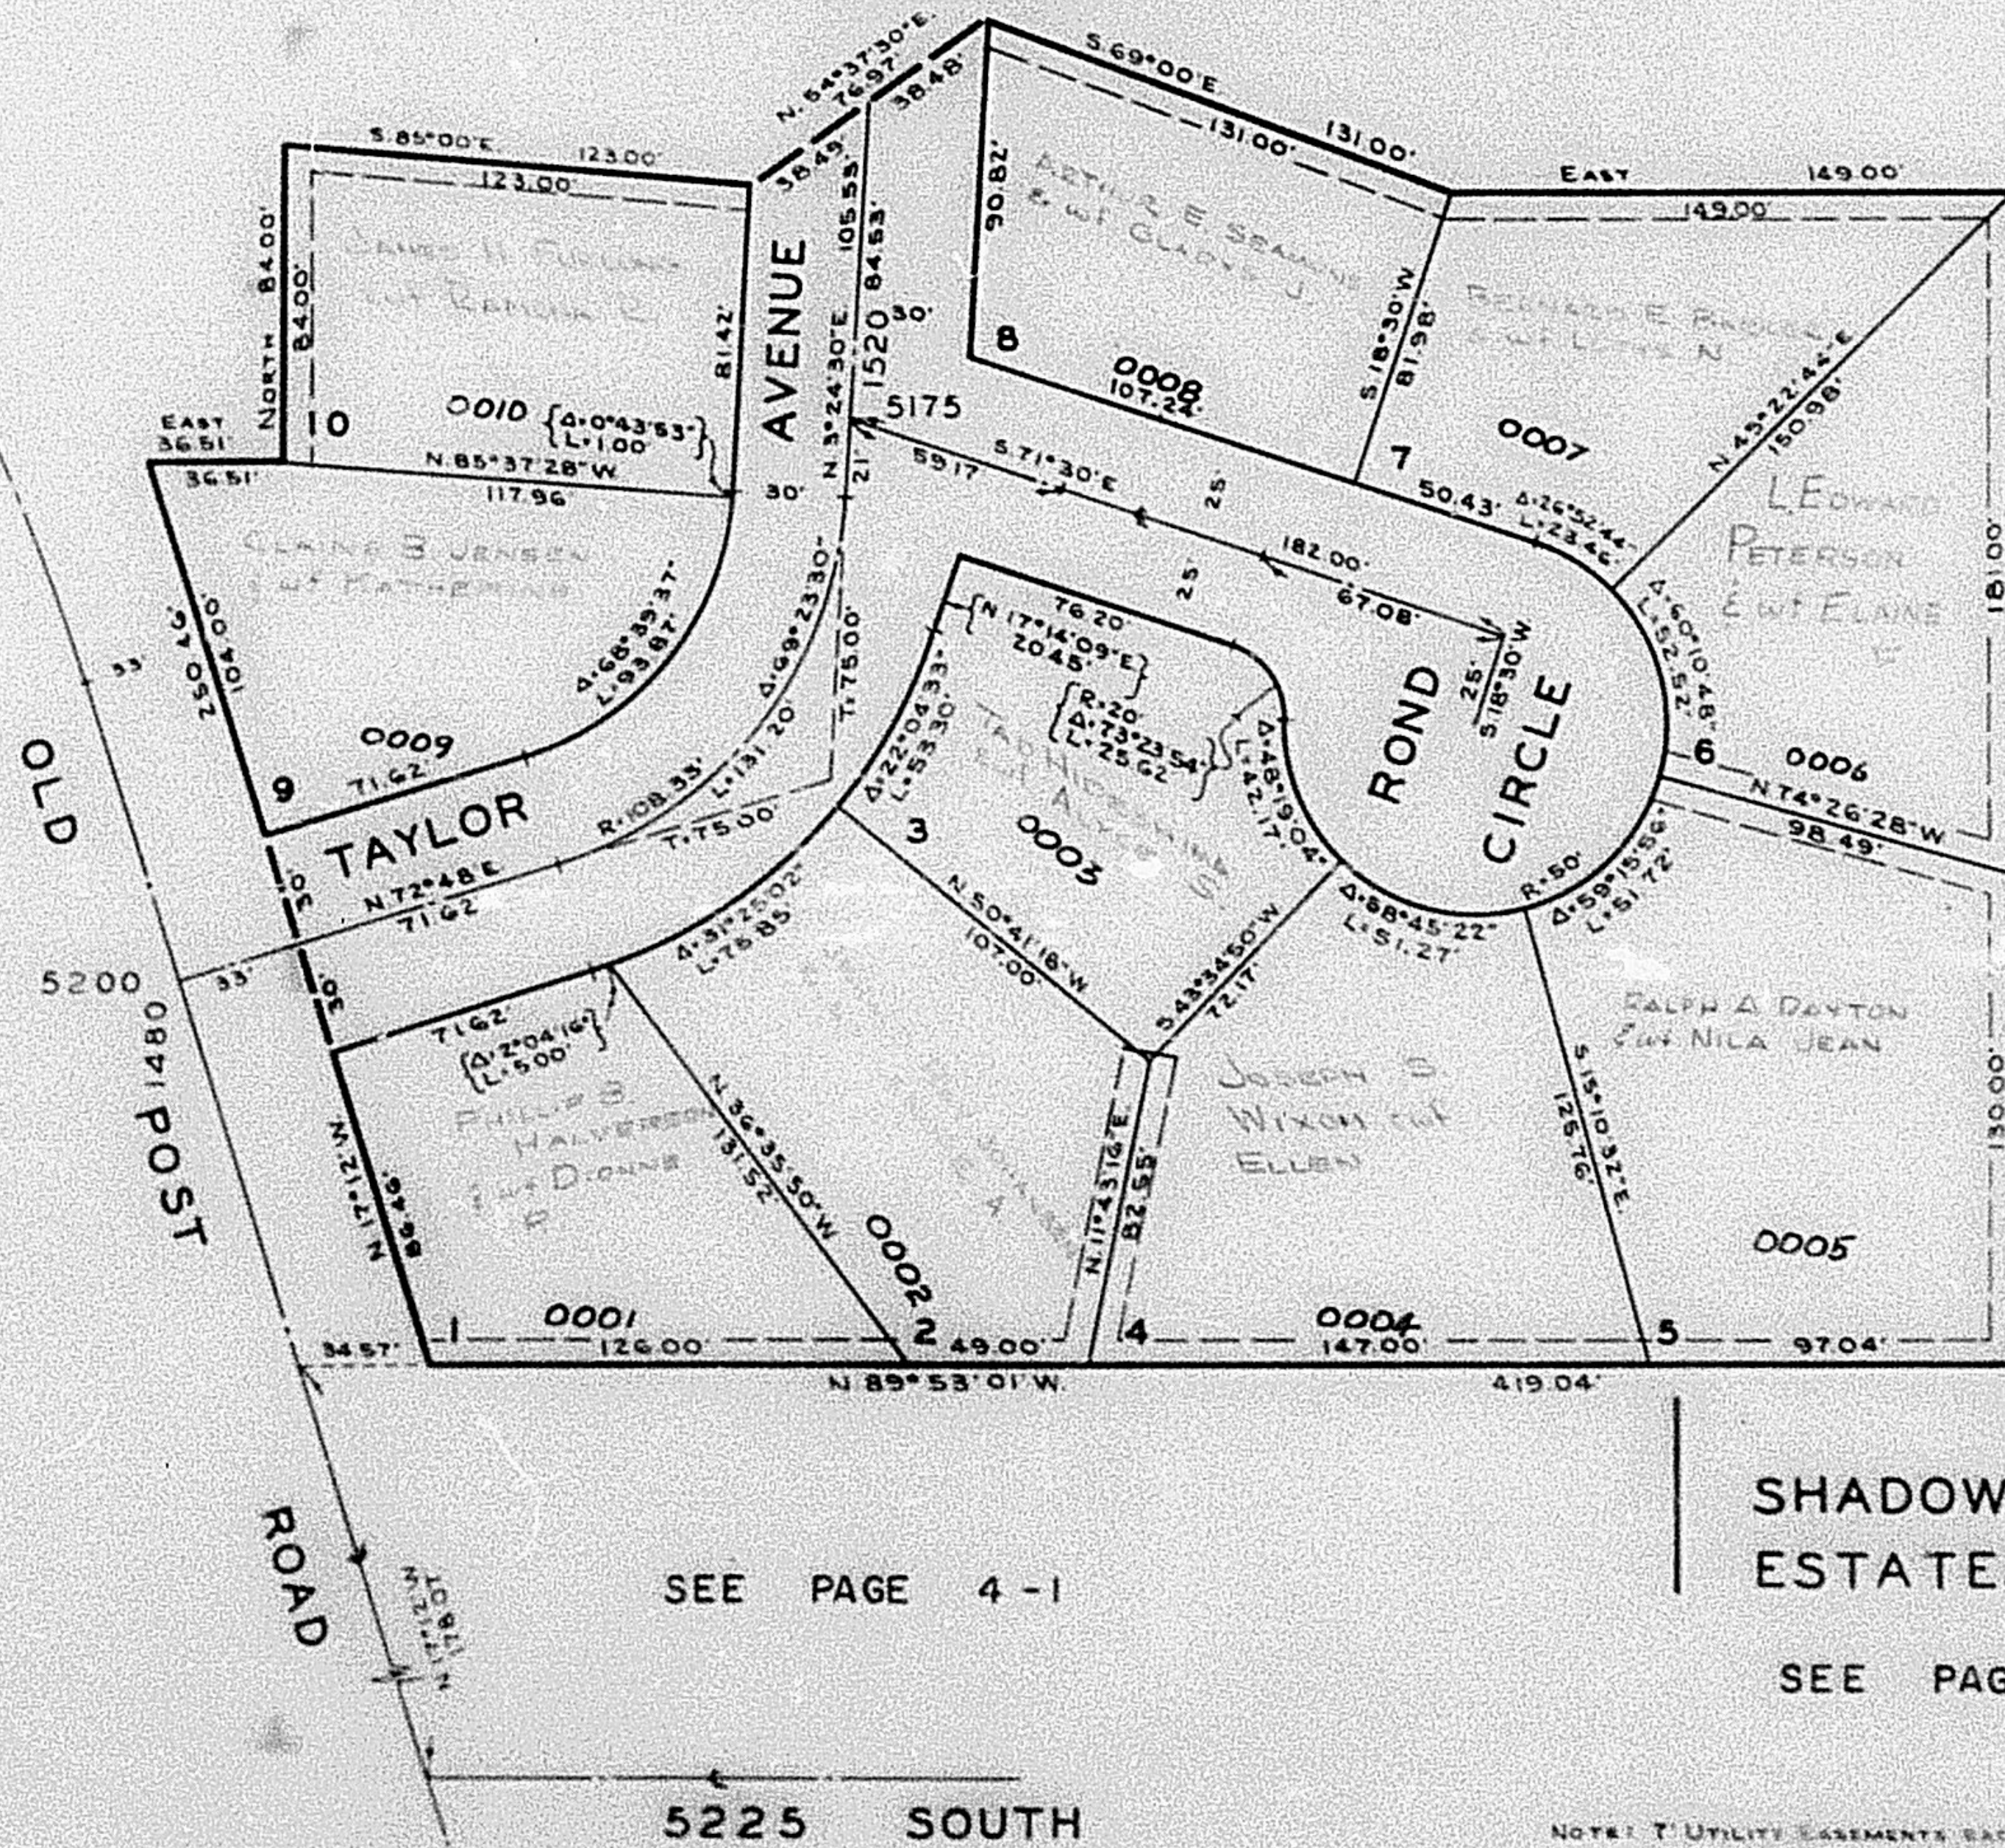

NOTE: T. UTILITY EASEMENTS EACH SIDE OF
 PROPERTY AS INDICATED BY DASHED LINES.
 FOR COMPLETE ENGINEERING DATA, SEE
 BOOK 15 OF PLATS, PAGE 80.