

PART OF N.W. 1/4, SECTION 15, T.5N. R.1W. S.4B.5M.
RIDGE VILLA SUBDIVISION NO. 1

TAXING UNIT 25

OGDEN CITY

SCALE 1"=50'

PREFIX-07-000

CENTRAL UTAH WATER SUPPLY DISTRICT

SEE PAGE 122


SEE PAGE 2

SEE PAGE 4-1

SEE PAGE 15

SHADOW VALLEY
 ESTATES NO. 1

SEE PAGE 8

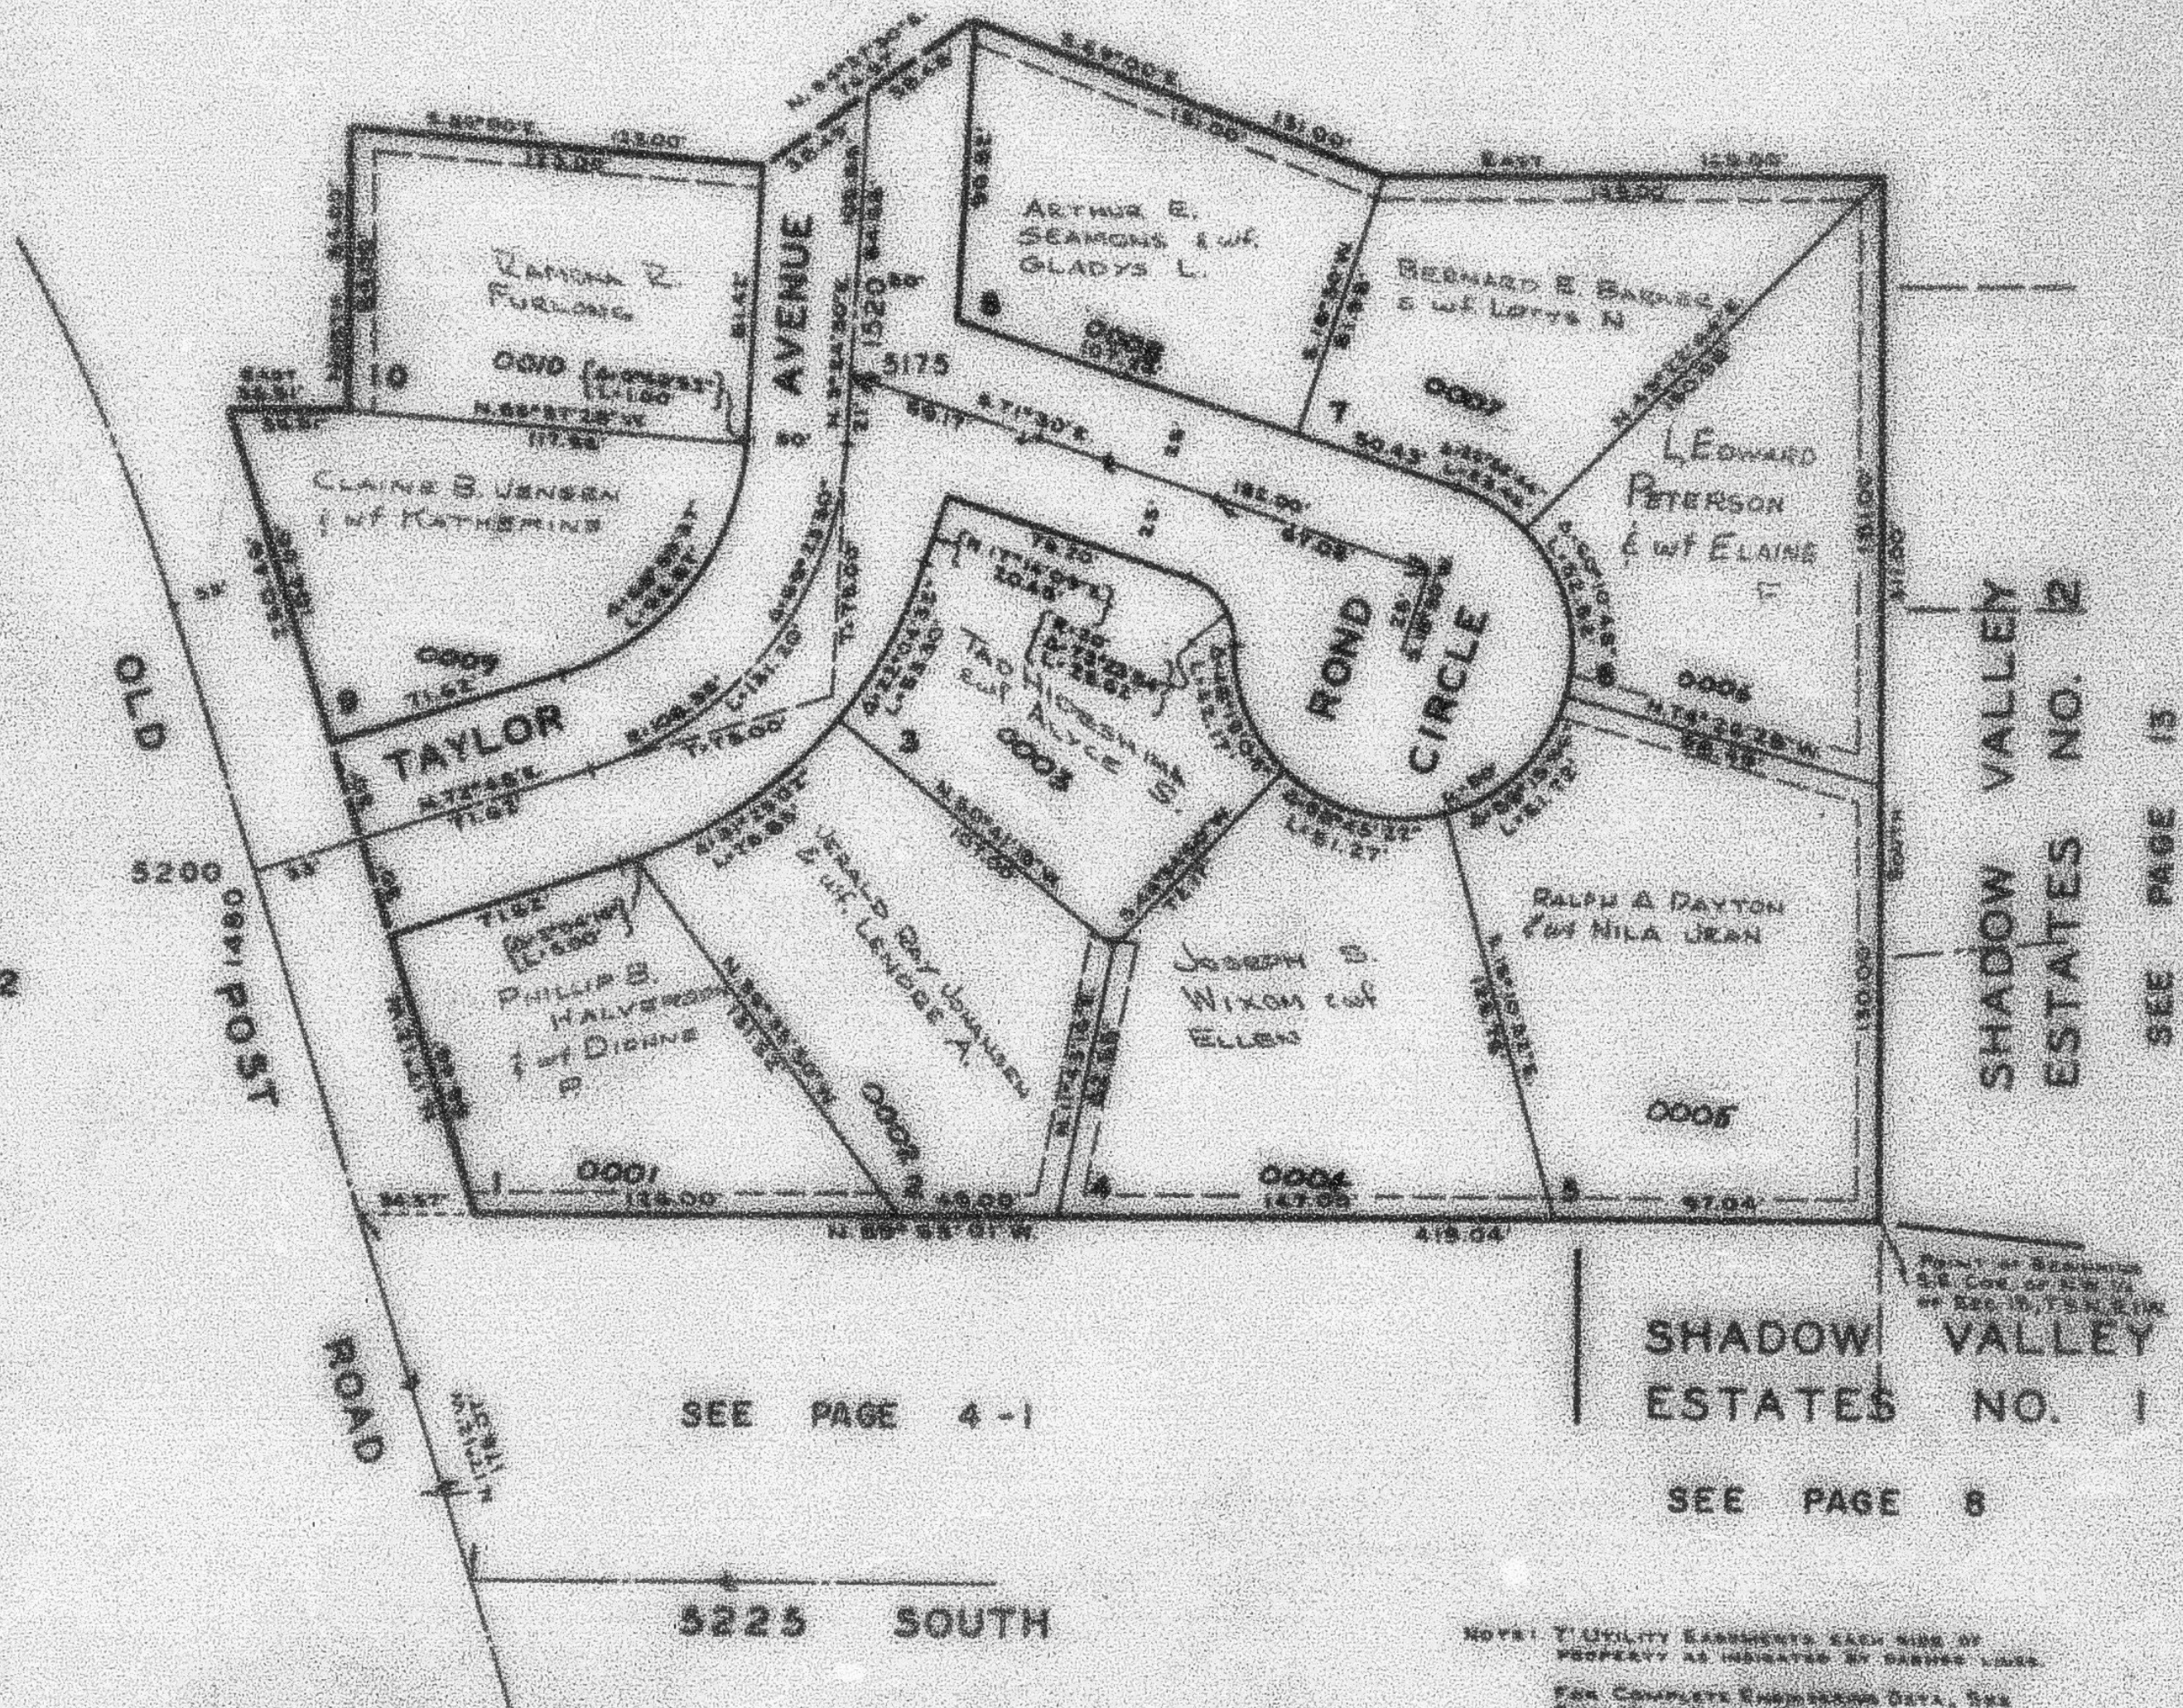

NOTE: T UTILITY EASEMENTS, EACH SIDE OF
 PROPERTY AS INDICATED BY DASHED LINES.
 FOR COMPLETE ENGINEERING DATA, SEE
 BOOKS 15 OF PLATS, PAGE 50.