

PART OF S.W. 1/4 OF
SECTION 15, T.5N., R.1W., S.L.B. & M.

4-1

TAXING UNIT 23, 25

IN OGDEN CITY & UTAH DISTRICT

PREFIX 07-004


SCALE 1"=100'

SEE PAGE 2

WESTERN INVESTMENT CO.
0004 TU25

RIDGE VILLA SUBD.
NO. 1 SEE PAGE 3

31.00'
SOUTH

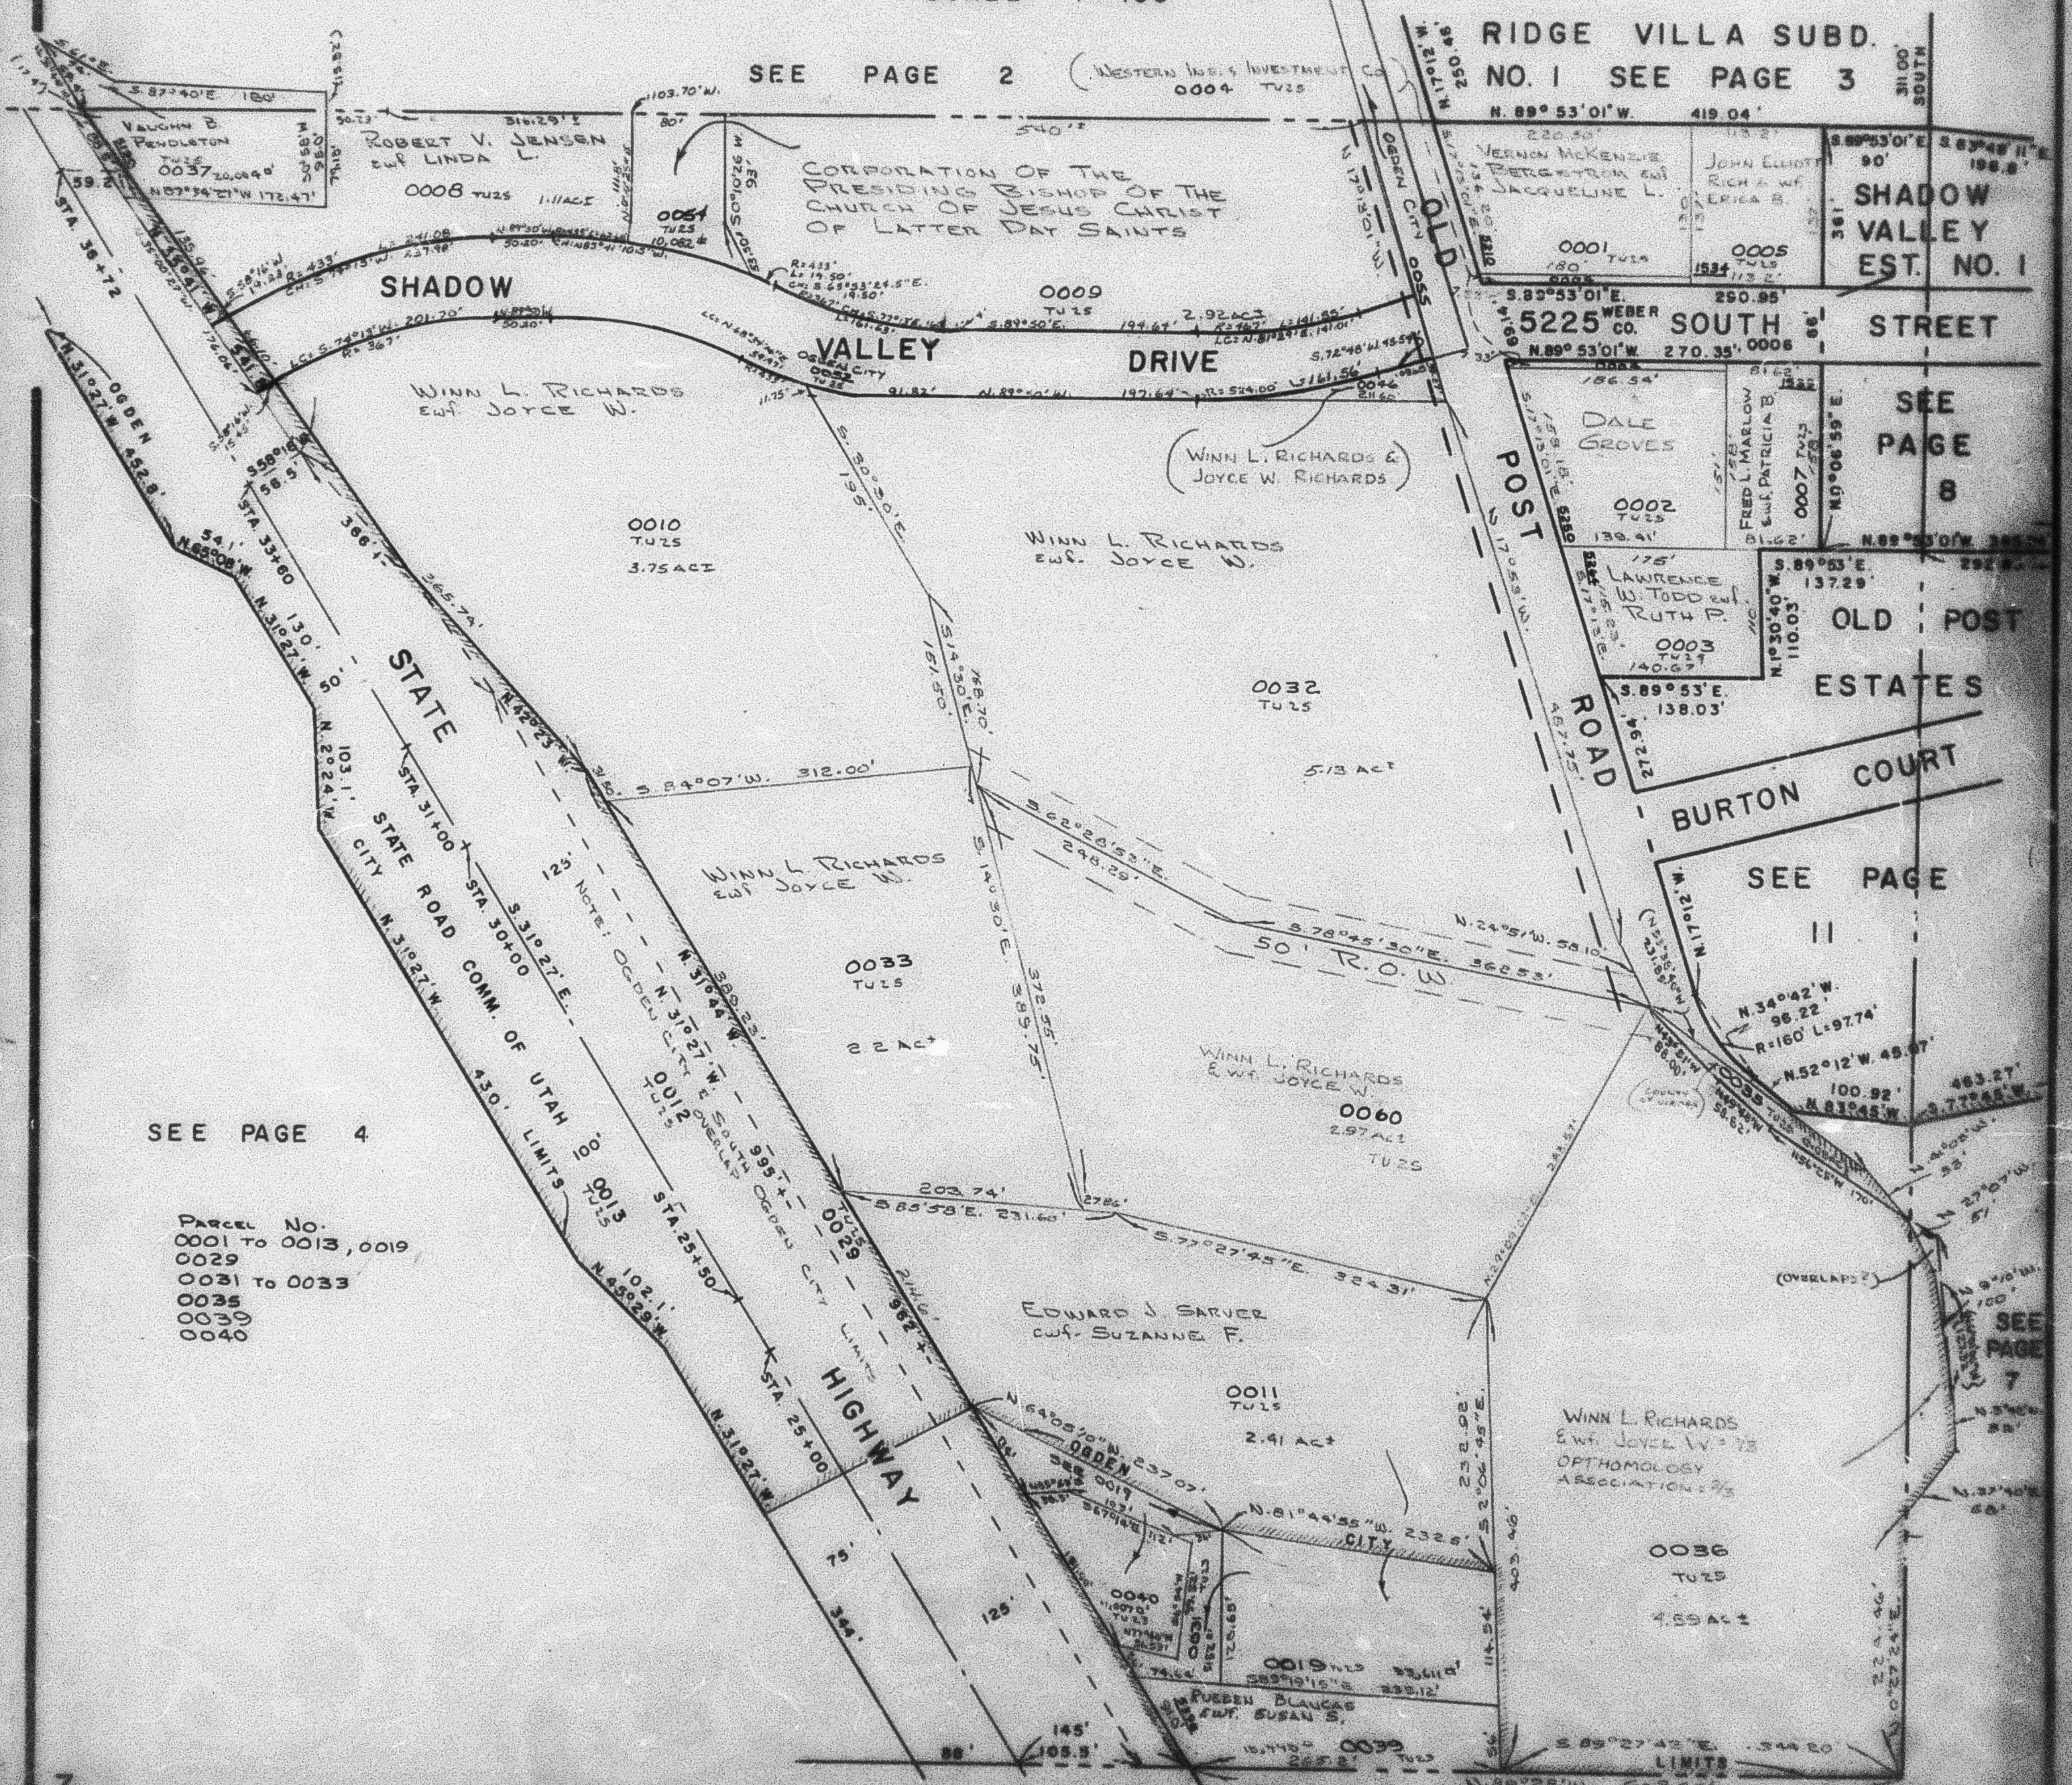

CORPORATION OF THE
PRESIDING BISHOP OF THE
CHURCH OF JESUS CHRIST
OF LATTER DAY SAINTS

SHADOW
VALLEY

DRIVE

DRIVE

POST
ROAD

BURTON
COURT

STATE
ROAD







SEE PAGE 4

Parcel No.
0001 to 0013, 0019
0029
0031 to 0033
0035
0039
0040

0010
TU25
3.75 AC±

0033
TU25
2.2 AC±

0032
TU25
5.13 AC±






