


SW 1/4 OF
SECTION 15, T.5N., R.1W., S.L.B. & M.
 IN OGDEN CITY, SOUTH OGDEN CITY & UINTAH DISTRICT
 SCALE 1" = 200'

TAXING UNIT: 23,25,27

SEE PAGE 2

SEE PAGE 3

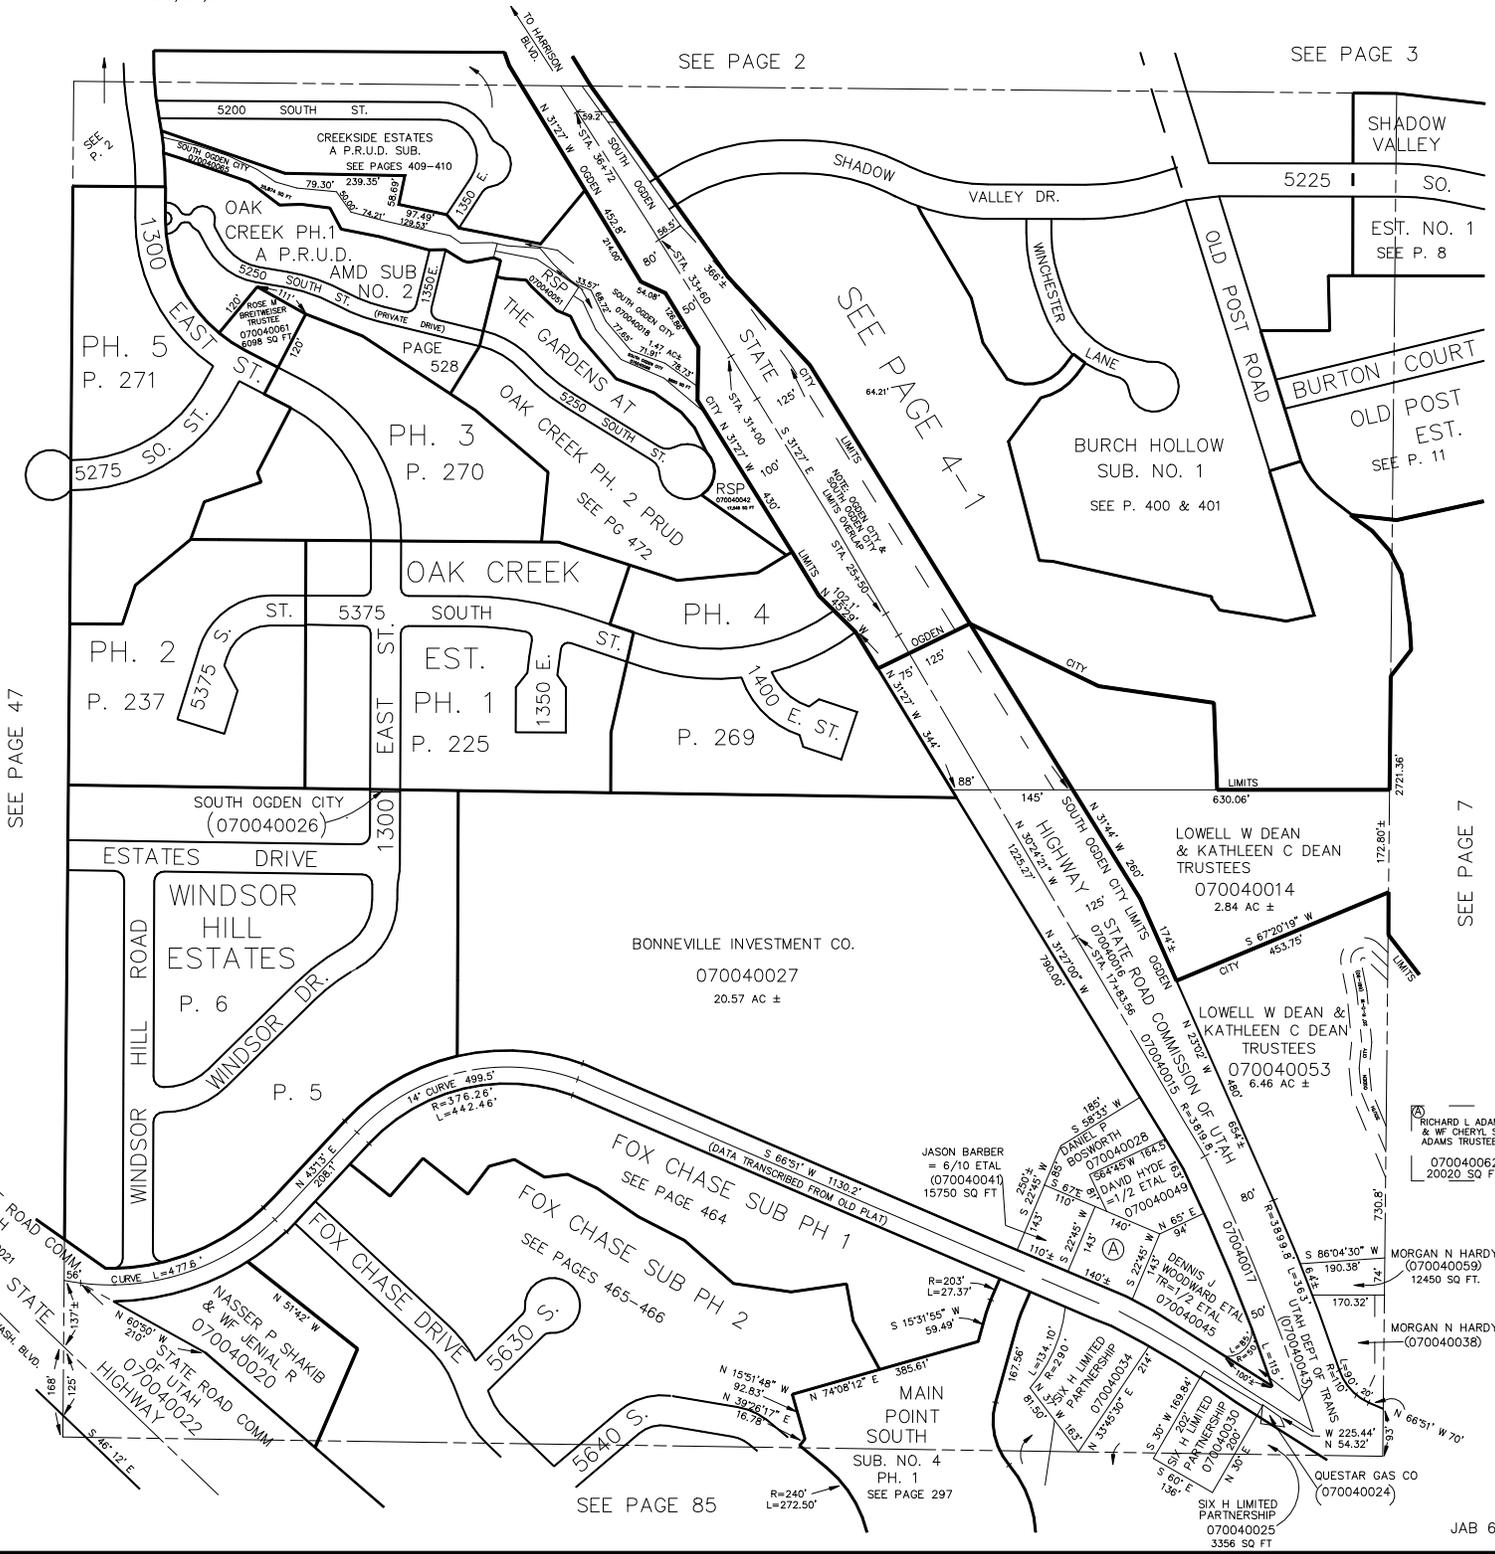

SEE PAGE 47

SEE PAGE 4-1

SEE PAGE 7

① RICHARD L ADAMS & W/ CHERYL S ADAMS TRUSTEES
 070040062
 20020 SQ FT

MORGAN N HARDY
 (070040059)
 12450 SQ FT.

MORGAN N HARDY
 (070040038)

QUESTAR GAS CO
 (070040024)

SIX H LIMITED PARTNERSHIP
 070040025
 3356 SQ FT