


SW 1/4 OF  
**SECTION 15, T.5N., R.1W., S.L.B. & M.**  
 IN OGDEN CITY, SOUTH OGDEN CITY & UINTAH DISTRICT

TAXING UNIT: 23,25,27,381

SCALE 1" = 200'

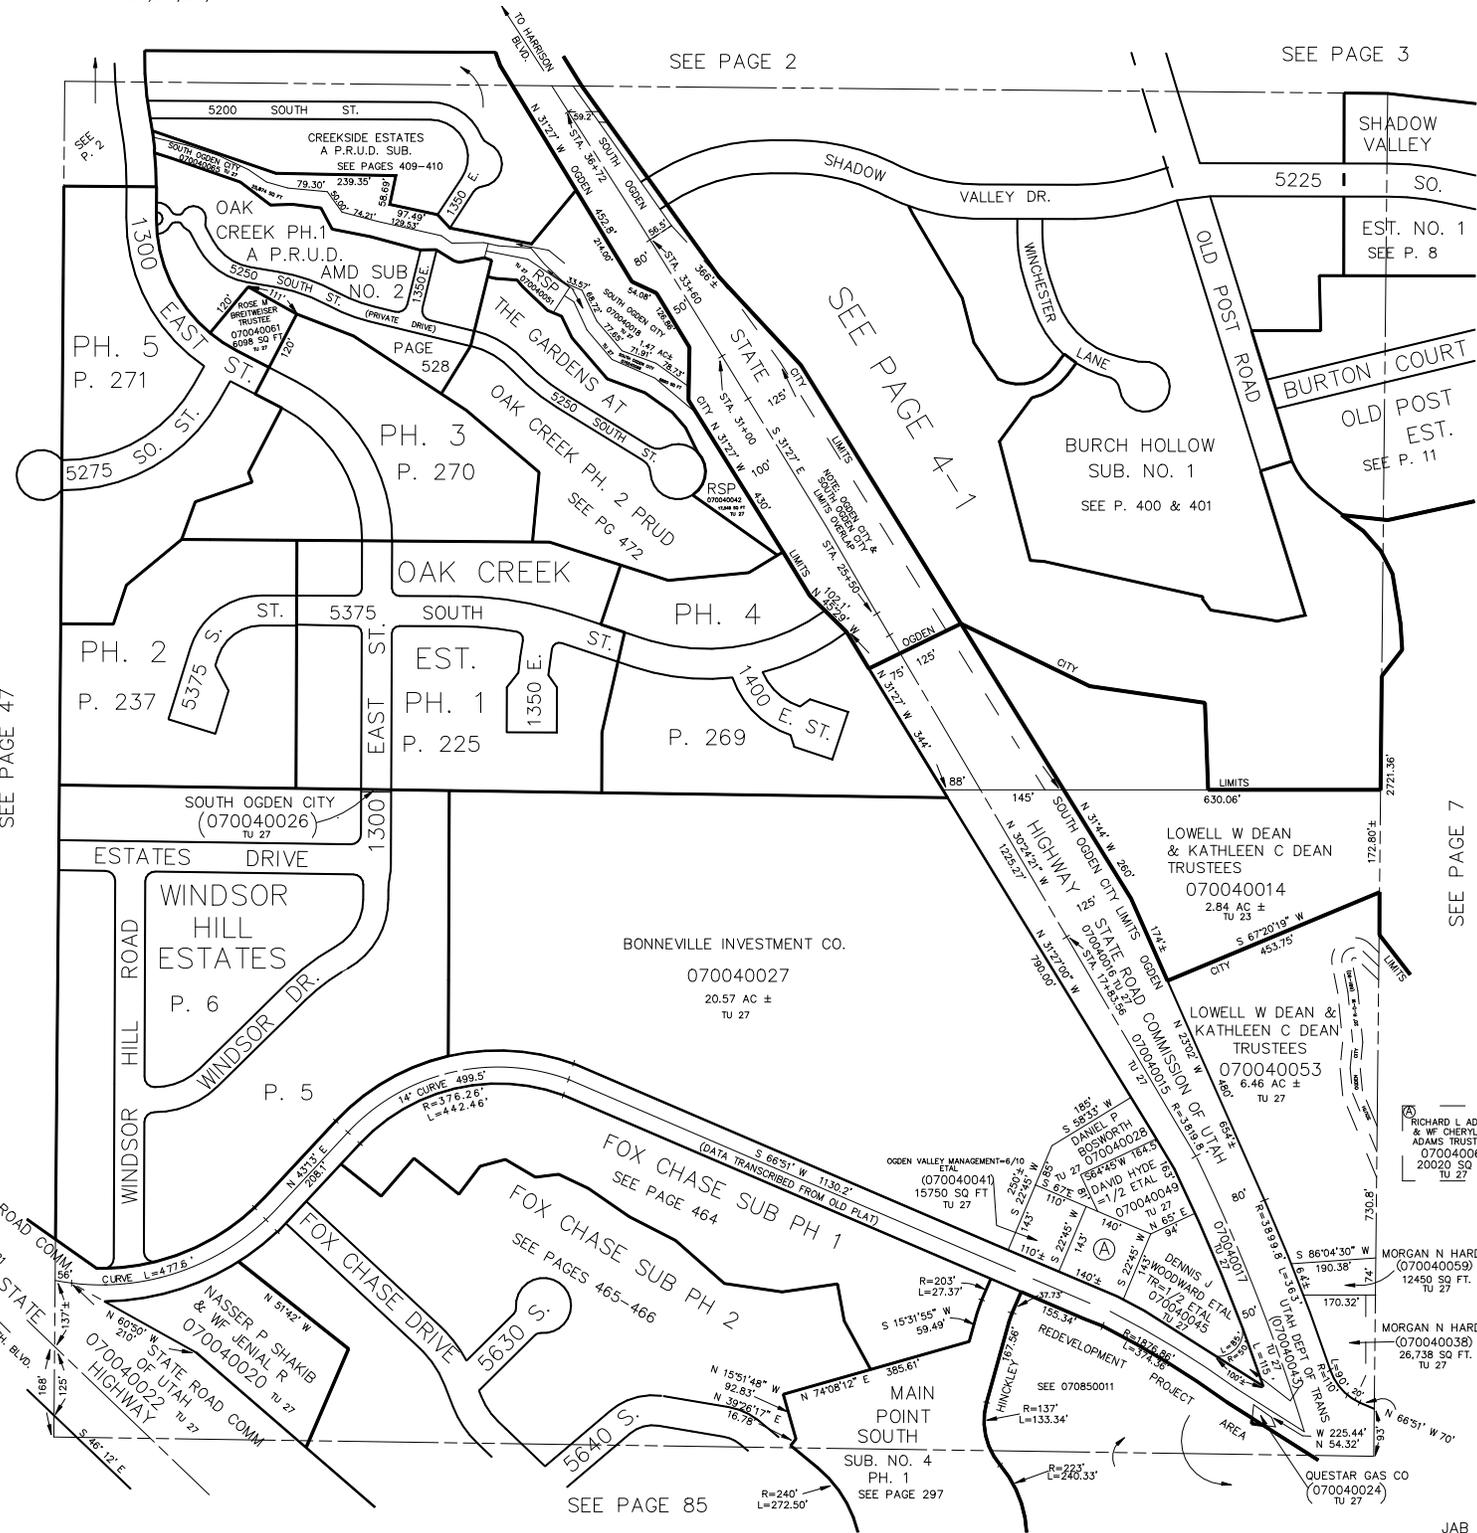

SEE PAGE 47

SEE PAGE 2

SEE PAGE 3

SEE PAGE 4-1

SEE PAGE 7

SEE PAGE 85

RICHARD L. ADAMS  
 & W. CHERYL S. ADAMS TRUSTEES  
 070040062  
 20020 SQ. FT.  
 TU 27

MORGAN N. HARDY  
 (070040059)  
 28,738 SQ. FT.  
 TU 27

MORGAN N. HARDY  
 (070040058)  
 28,738 SQ. FT.  
 TU 27

QUESTAR GAS CO  
 (070040024)  
 TU 27

LOWELL W. DEAN & KATHLEEN C. DEAN TRUSTEES  
 070040014  
 2.84 AC ±  
 TU 23

LOWELL W. DEAN & KATHLEEN C. DEAN TRUSTEES  
 070040053  
 6.46 AC ±  
 TU 27

BONNEVILLE INVESTMENT CO.  
 070040027  
 20.57 AC ±  
 TU 27

ODGEN VALLEY MANAGEMENT-6/10  
 ETAL  
 (070040041)  
 15,750 SQ. FT.  
 TU 27

DANIEL P. BOWEN  
 (070040028)  
 TU 27

DAVID HYDE  
 (070040049)  
 TU 27

DENNIS J. WOODWARD ETAL  
 TR=1/2 ETAL  
 (070040045)  
 TU 27

REDEVELOPMENT PROJECT AREA  
 SEE 070850011  
 HINCKLEY 19738'  
 R=137'  
 L=133.34'

MAIN POINT SOUTH  
 SUB. NO. 4  
 PH. 1  
 SEE PAGE 297