

PART OF THE S.W. 1/4 OF S.W. 1/4 OF SEC. 15, T.5N., R.1W., S.L.B. & M
WINDSOR HILL ESTATES

TAXING UNIT: 27


LOTS 4 TO 26
 IN SOUTH OGDEN CITY
 SCALE 1" = 60'

THOMAS C WEBBER
 & WF LINDA T
 (070060024)
 500 SQ. FT.

SEE PAGE 4

THOMAS C WEBBER
 & WF LINDA T
 (070060009)
 500 SQ. FT.

SEE PAGE 225

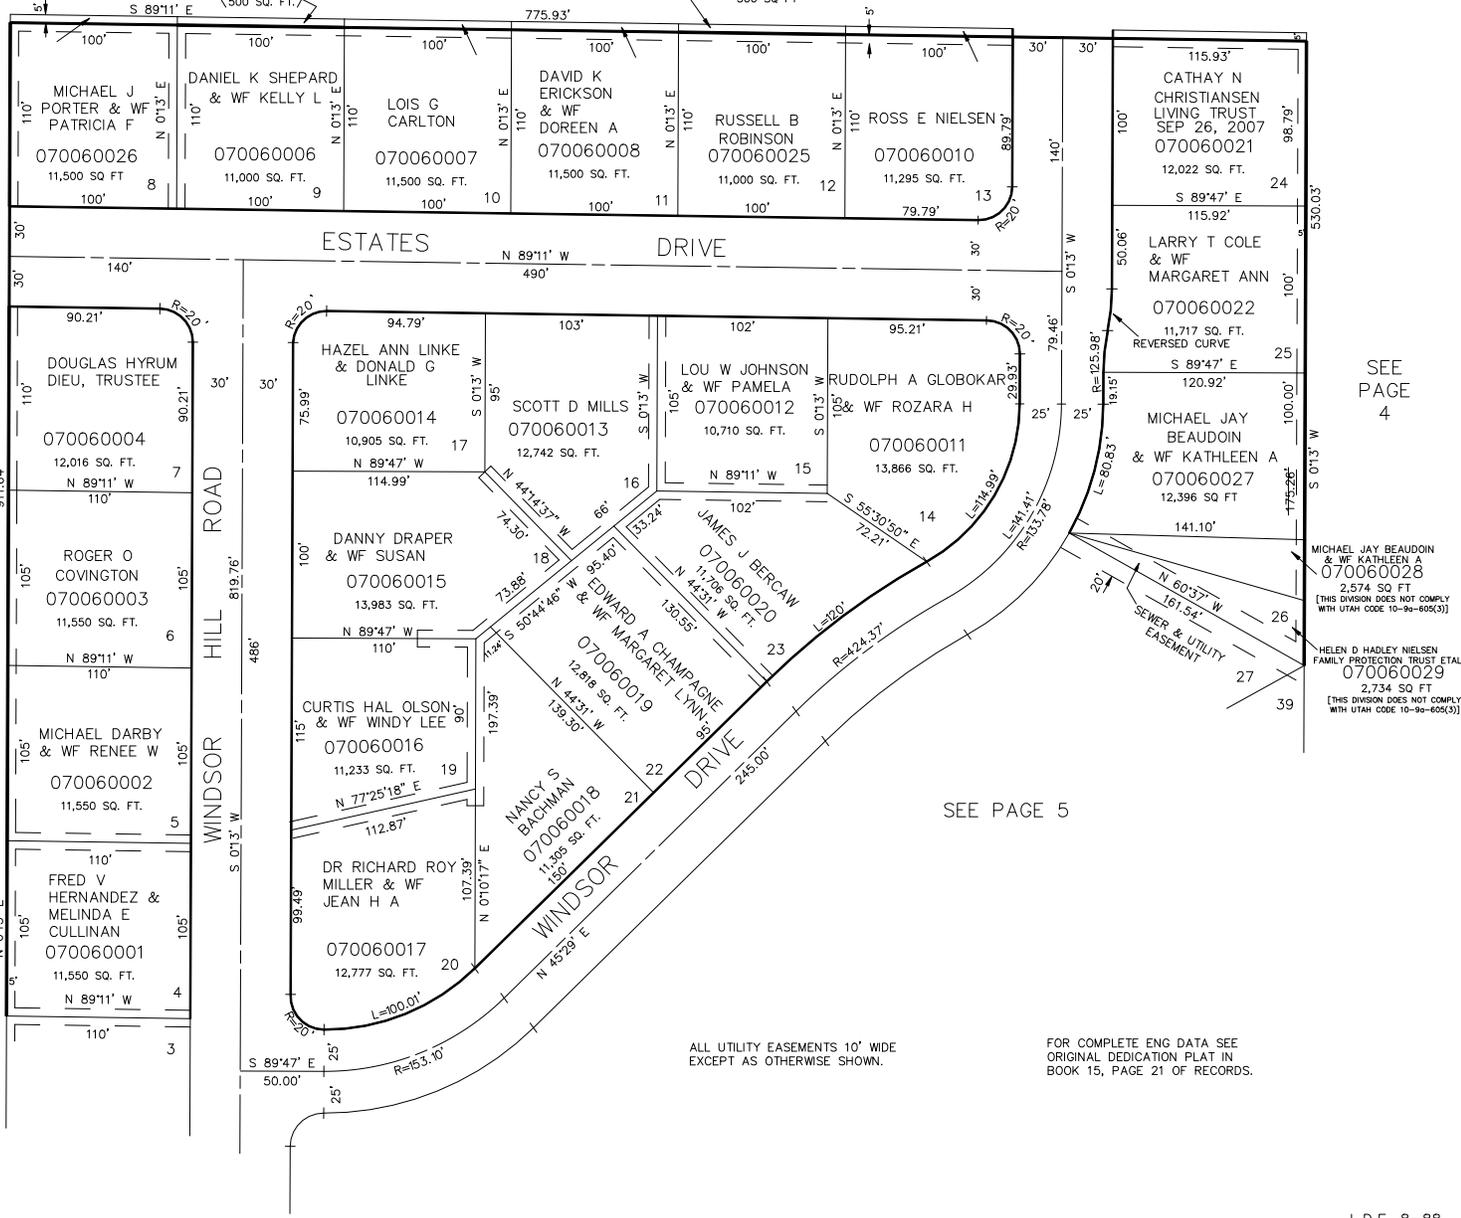

SEE PAGE 15

SEE PAGE 4

SEE PAGE 5

ALL UTILITY EASEMENTS 10' WIDE EXCEPT AS OTHERWISE SHOWN.

FOR COMPLETE ENG DATA SEE ORIGINAL DEDICATION PLAT IN BOOK 15, PAGE 21 OF RECORDS.