

PART OF THE S.W. 1/4 OF S.W. 1/4 OF SEC. 15, T.5N., R.1W., S.L.B. & M
WINDSOR HILL ESTATES

6

TAXING UNIT: 27

LOTS 4 TO 26
 IN SOUTH OGDEN CITY
 SCALE 1" = 60'

THOMAS C WEBBER
 & LINDA T WEBBER TRUST SEE PAGE 4
 (070060024)
 500 SQ. FT.

THOMAS C WEBBER
 & WF LINDA T
 (070060009)
 500 SQ. FT.

SEE PAGE 225

SEE
 PAGE
 15

SEE
 PAGE
 4


SEE PAGE 5

ALL UTILITY EASEMENTS 10' WIDE
 EXCEPT AS OTHERWISE SHOWN.

FOR COMPLETE ENG. DATA SEE
 ORIGINAL DEDICATION PLAT IN
 BOOK 15, PAGE 21 OF RECORDS.

FOR TAX PURPOSES ONLY

L.D.F. 8-88

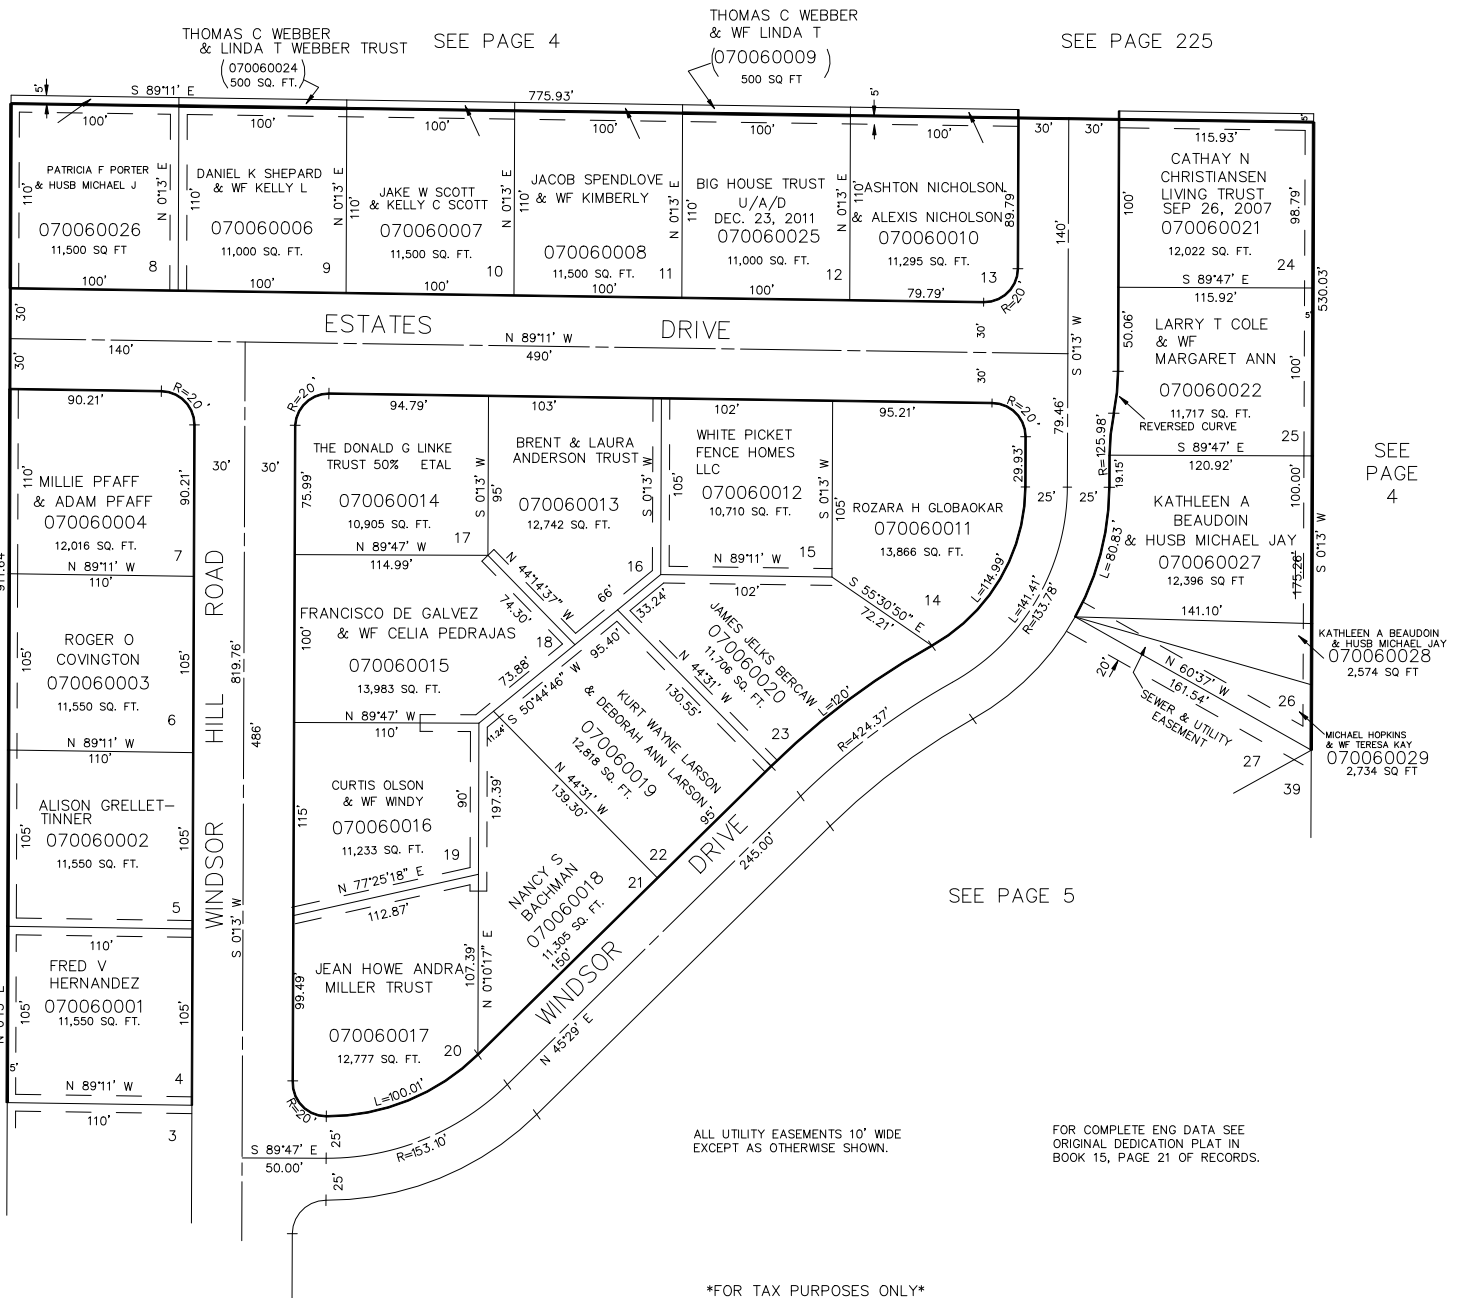

7