

PART OF THE S.W. 1/4 OF S.W. 1/4 OF SEC. 15, T.5N., R.1W., S.L.B. & M

WINDSOR HILL ESTATES

6

TAXING UNIT: 27

LOTS 4 TO 26
IN SOUTH OGDEN CITY
SCALE 1" = 60'

THOMAS C WEBBER
& LINDA T WEBBER TRUST SEE PAGE 4
(070060024)
500 SQ. FT.

THOMAS C WEBBER
& WF LINDA T
(070060009)
500 SQ. FT.

SEE PAGE 225

SEE
PAGE
15

SEE
PAGE
4


SEE PAGE 5

ALL UTILITY EASEMENTS 10' WIDE
EXCEPT AS OTHERWISE SHOWN.

FOR COMPLETE ENG DATA SEE
ORIGINAL DEDICATION PLAT IN
BOOK 15, PAGE 21 OF RECORDS.

FOR TAX PURPOSES ONLY

L.D.F. 8-88

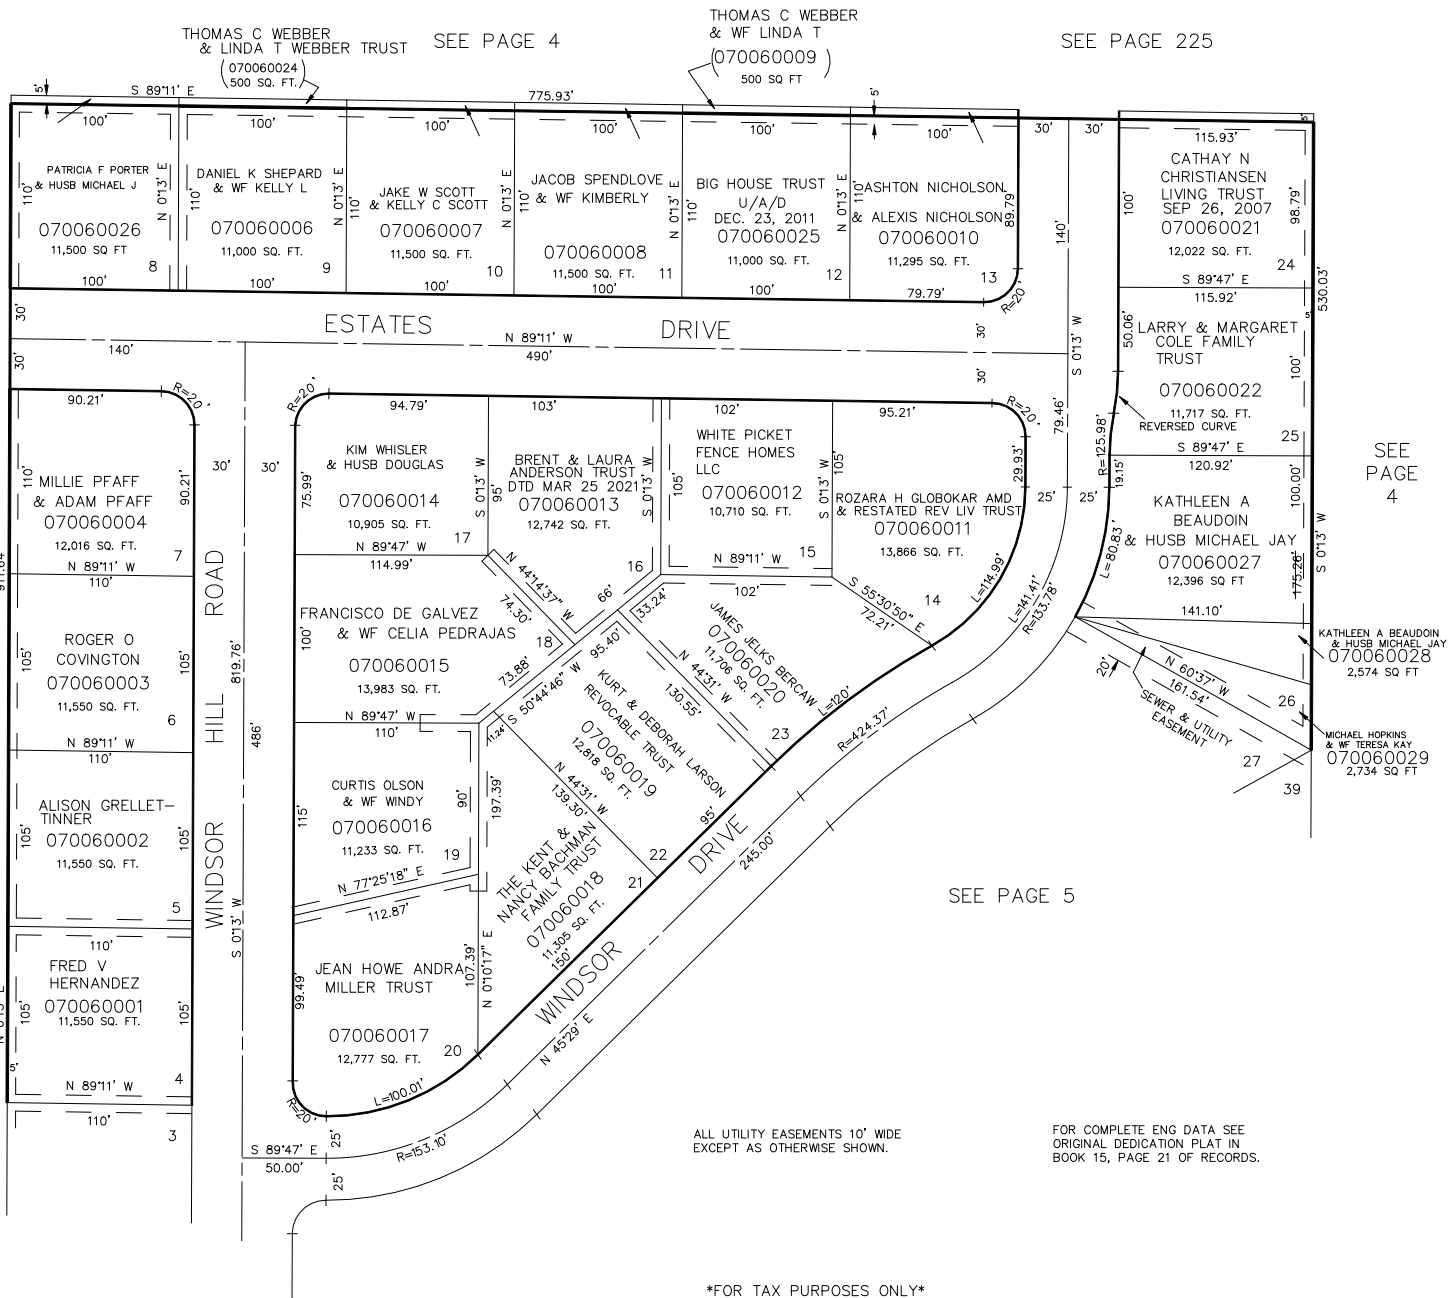

7