

PART OF SW 1/4 & SE 1/4 SEC. 15 T.5N., R.1W., S.L.B. & M.
SHADOW VALLEY ESTATES NO. 1

IN OGDEN CITY

TAXING UNIT : 25

SCALE 1" = 60'


CENTRAL WEBER SEWER IMPROVEMENT DISTRICT

SEE PAGE 13

SEE PAGE 139

SEE PAGE 4

SEE PAGE 7

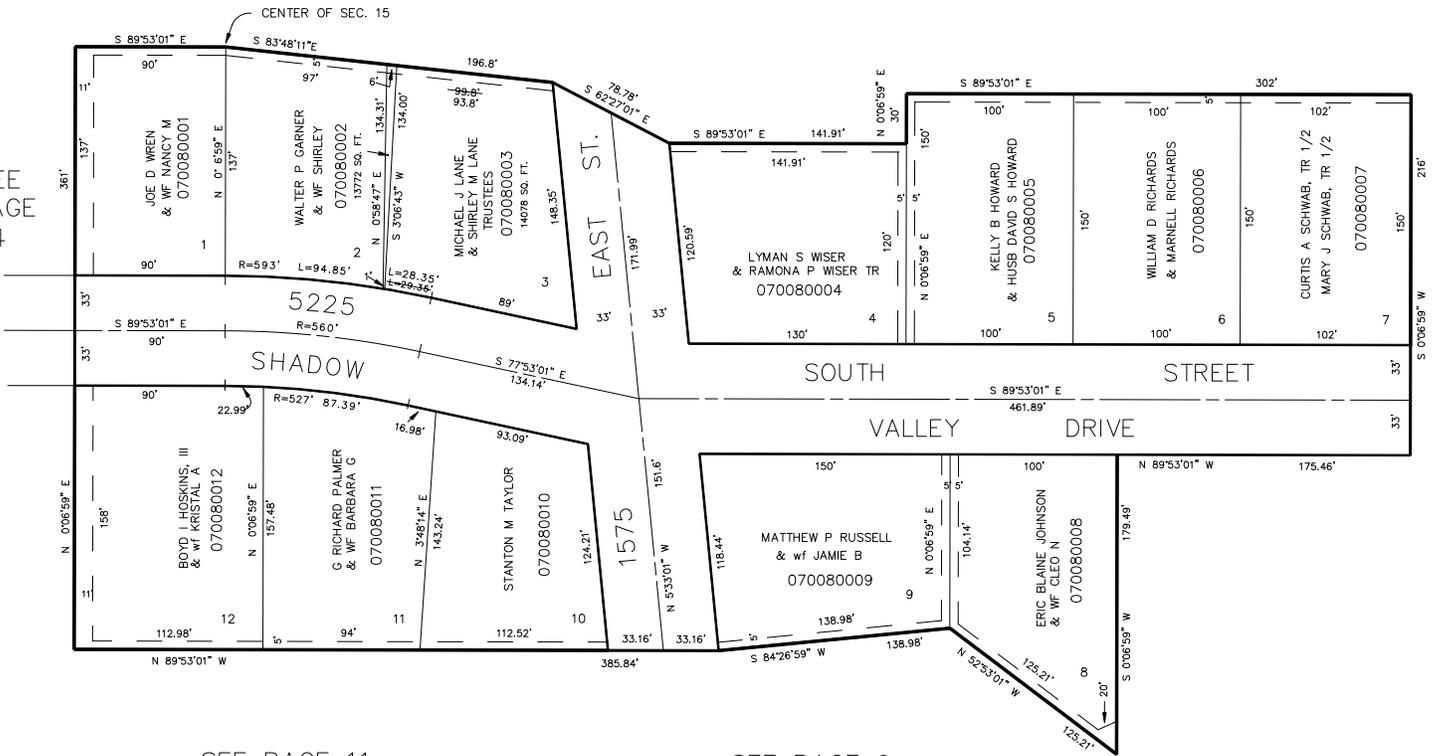

SEE PAGE 11

SEE PAGE 9

FOR COMPLETE ENG. DATA SEE ORIGINAL DEDICATION PLAT IN BOOK 12, PAGE 77, OF RECORDS.

5' UTILITY & DRAINAGE EASEMENTS EACH SIDE OF PROPERTY LINE AS INDICATED BY DASHED LINES, EXCEPT AS OTHERWISE SHOWN.