

# PART OF S.E. 1/4 OF SEC. 15. T.5N., R.1W., S.L.B. & M. SHADOW VALLEY ESTATES NO. 3

## LOTS 8-26

IN OGDEN CITY  
SCALE 1" = 60'

TAXING UNIT: 25


SEE PAGE 9

SEE PAGE 138

SEE PAGE 7

SEE PAGE 7

SEE PAGE 7

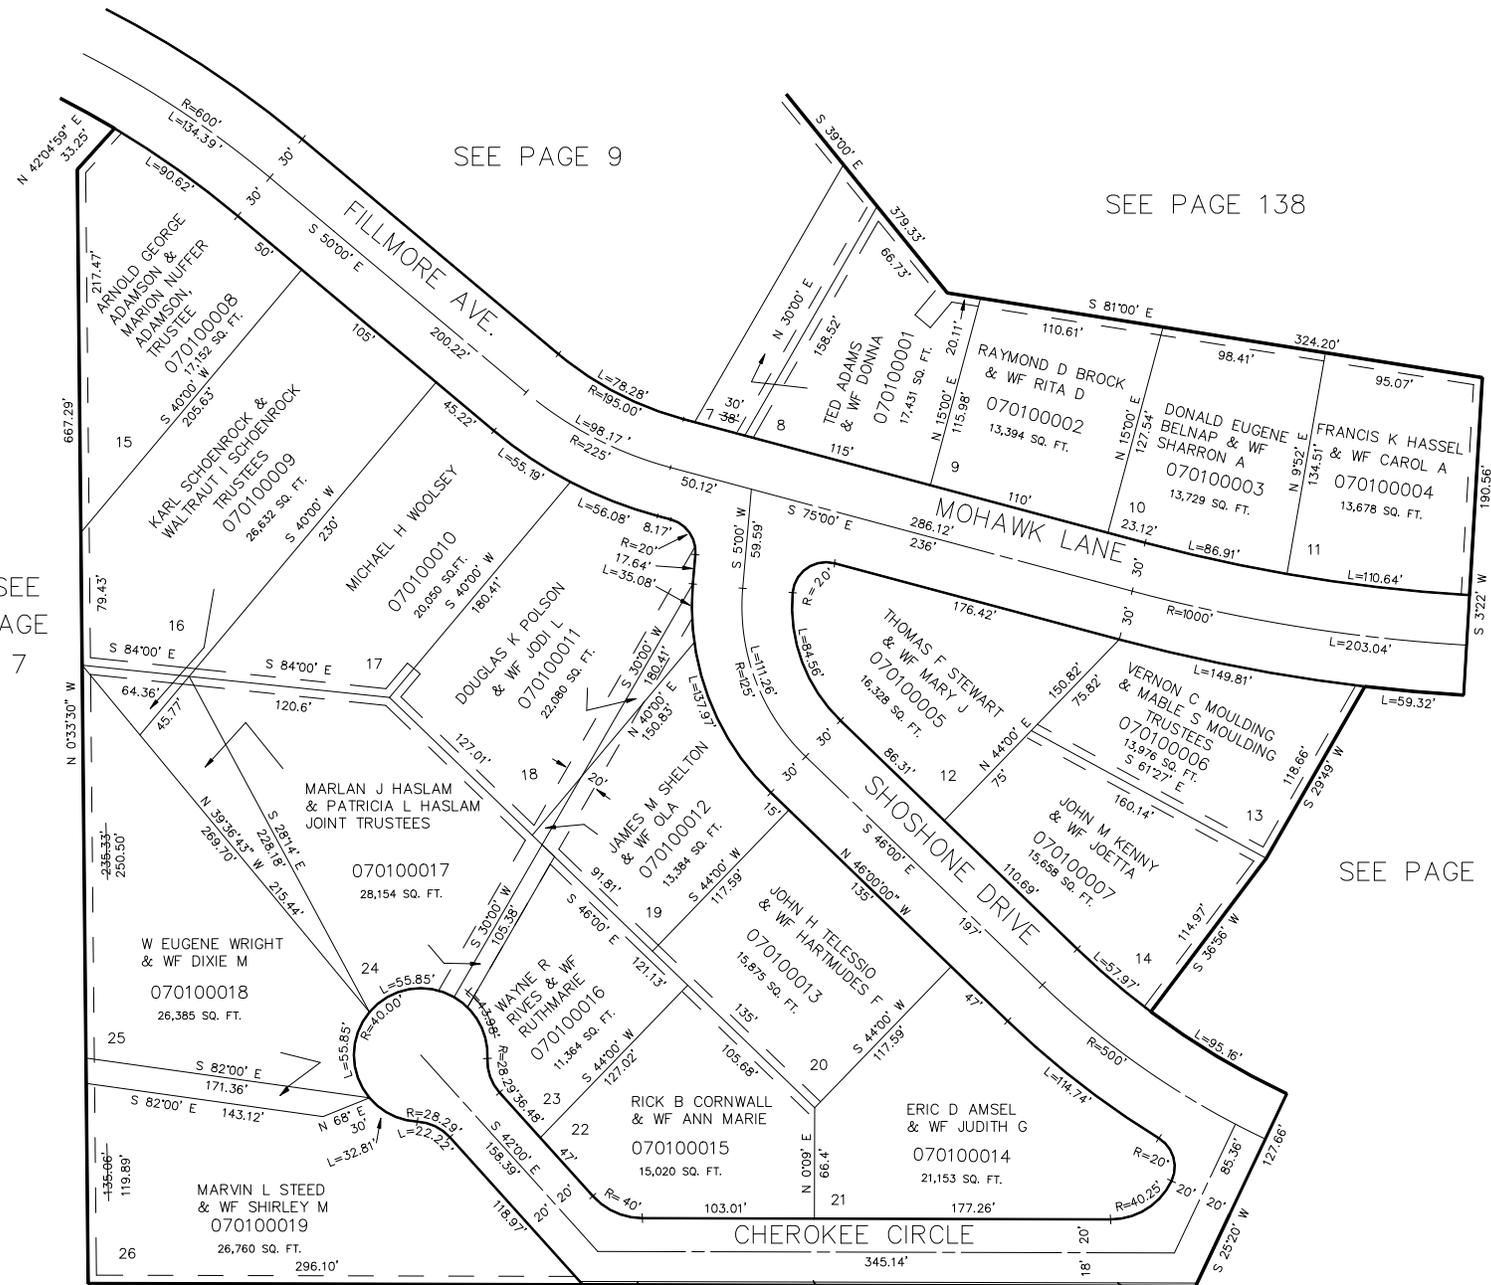

5' UTILITY & DRAINAGE EASEMENTS EACH SIDE OF PROPERTY LINES AS INDICATED BY DASHED LINES, EXCEPT AS OTHERWISE SHOWN.

SEE 070070029

SEE 070070021

SEE 070070043  
2' HOLDING STRIP

FOR COMPLETE ENG DATA SEE ORIGINAL DEDICATION PLAT IN BOOK 15, PAGE 39 OF RECORDS.