

N.E. 1/4  
SECTION 15, T.5N., R.1W., S.L.B. & M.


BURCH CREEK DISTRICT & OGDEN CITY

SCALE 1" = 200'

TAXING UNITS: 23, 25,336

SEE BOOK 6, PAGE 96

LOEL W DEAN & KATHLEEN C DEAN, TRUSTEES  
070120033  
653.50 SQ FT  
TU 25

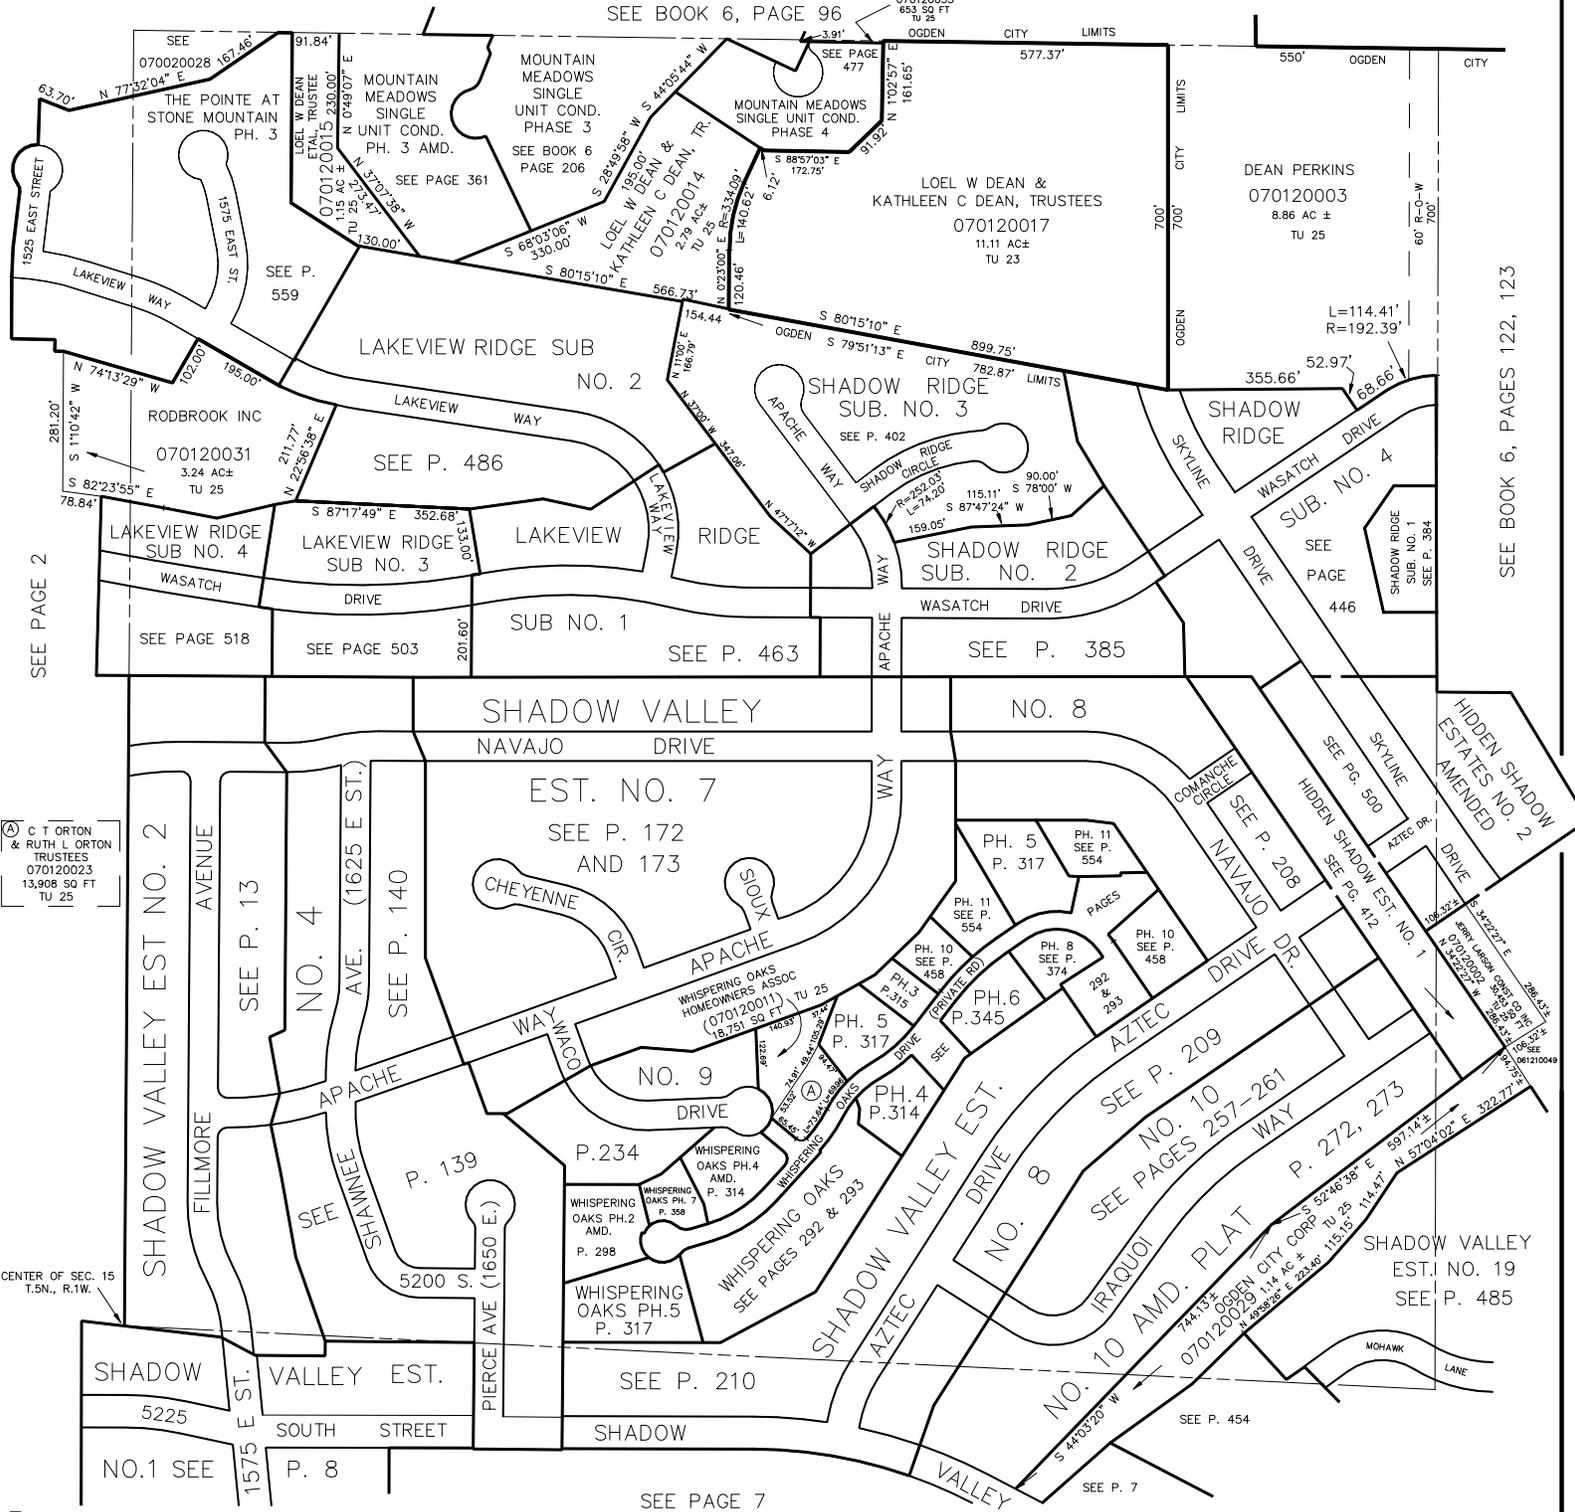

C T ORTON  
 & RUTH L ORTON  
 TRUSTEES  
 070120023  
 13,908 SQ FT  
 TU 25

CENTER OF SEC. 15  
 T.5N., R.1W.

SEE BOOK 6, PAGES 122, 123

SEE PAGE 2

SEE PAGE 7

SEE P. 7

SEE P. 454

SHADOW VALLEY  
 EST. NO. 19  
 SEE P. 485