


SECTION 15, T.5N., R.1W., S.L.B. & M.

BURCH CREEK DISTRICT & OGDEN CITY

SCALE 1" = 200'

TAXING UNITS: 25

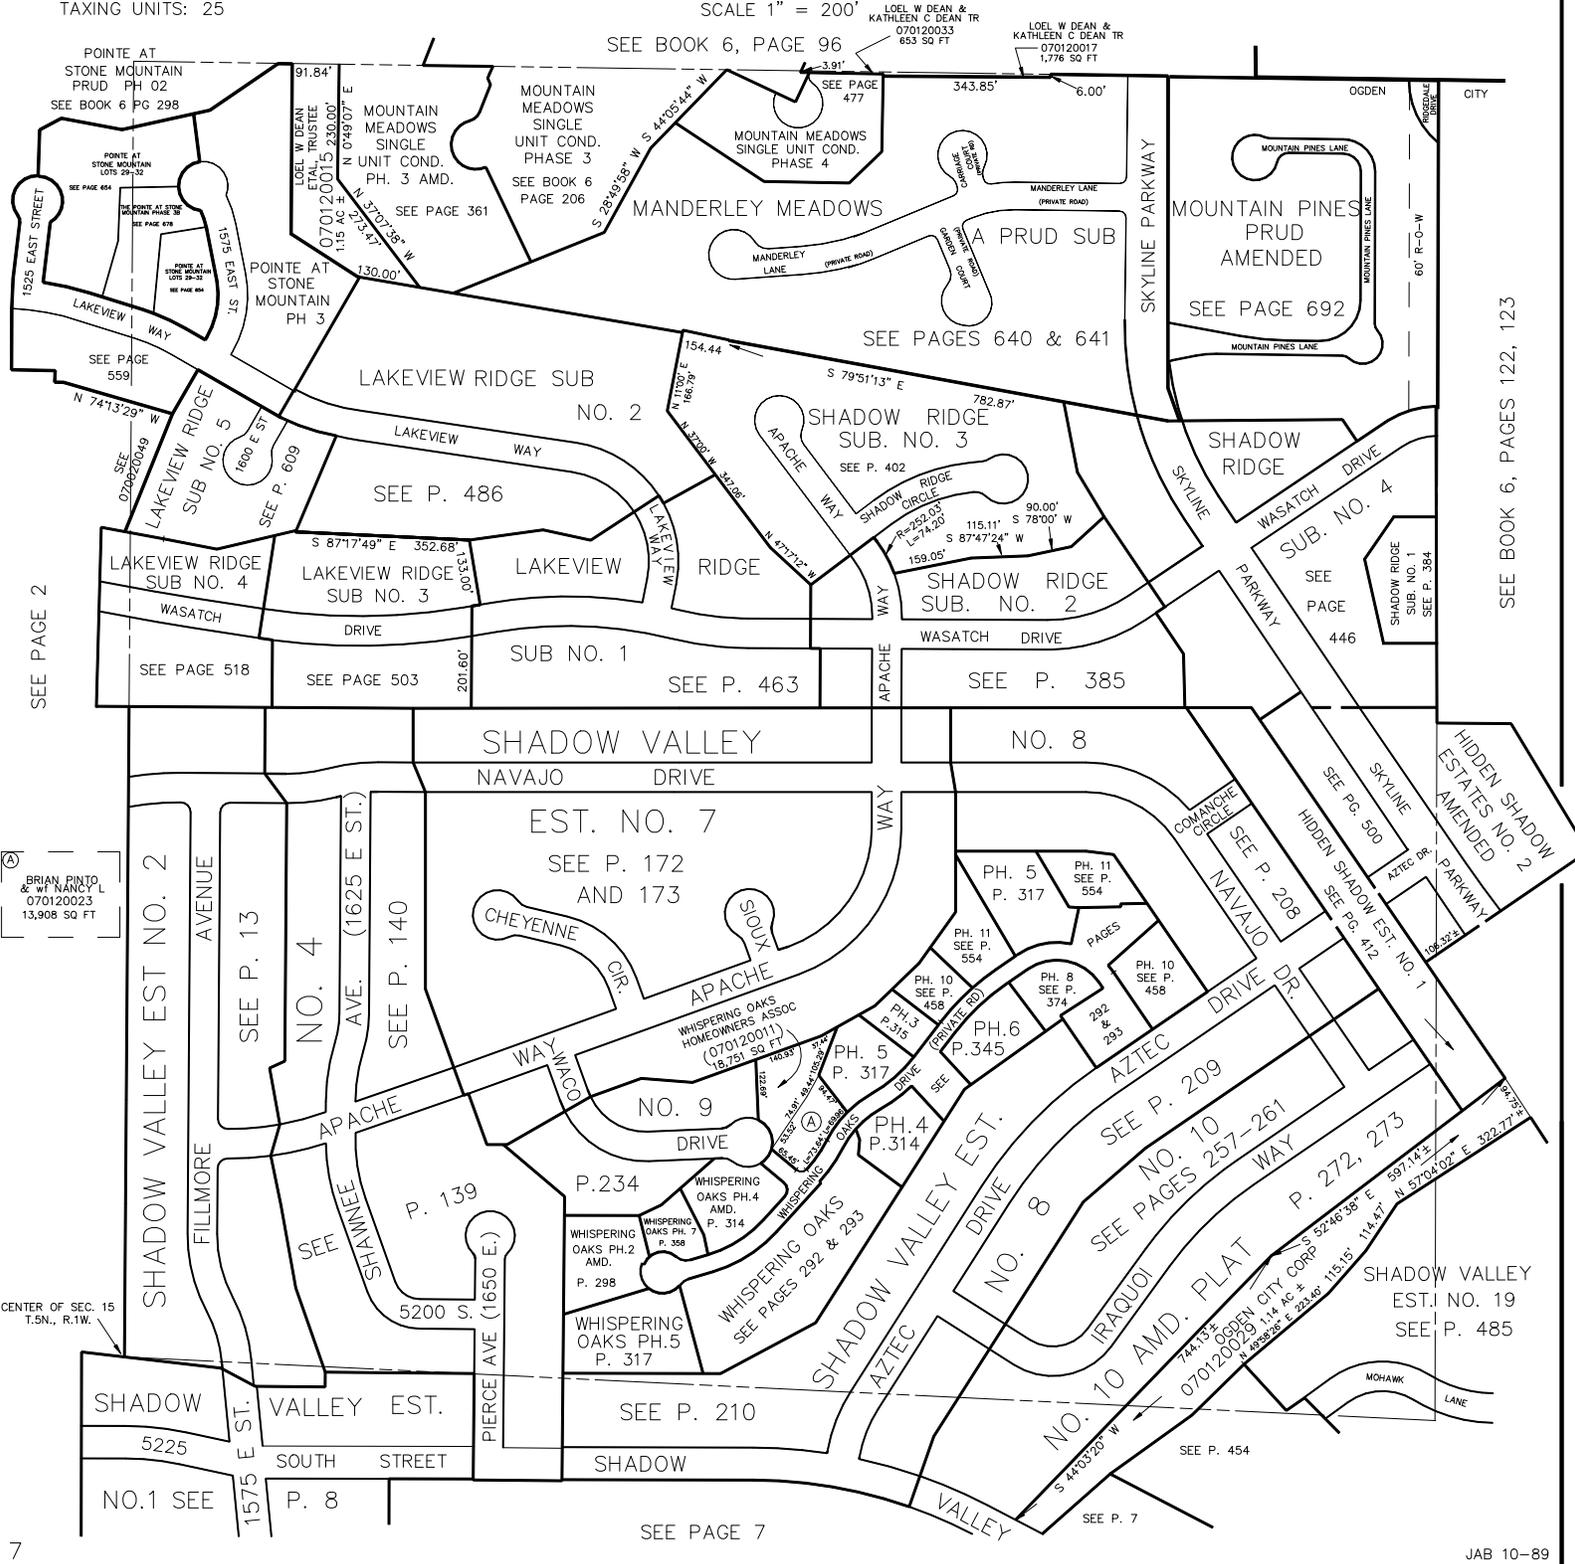

BRIAN PINO  
 & W/ NANCY L  
 070120023  
 13,908 SQ FT

CENTER OF SEC. 15  
 T.5N., R.1W.

SEE PAGE 7

SEE BOOK 6, PAGES 122, 123

SEE PAGE 2

HIDDEN SHADOW  
 ESTATES NO. 2  
 AMENDED

SHADOW VALLEY  
 EST. NO. 19  
 SEE P. 485

MOUNTAIN PINES  
 PRUD  
 AMENDED  
 SEE PAGE 692

MANDERLEY MEADOWS

LAKEVIEW RIDGE SUB NO. 2

SHADOW VALLEY NO. 8

EST. NO. 7

SEE P. 172 AND 173

NO. 9

NO. 8

NO. 10

NO. 8

NO. 10

NO. 10