

N.E. 1/4  
SECTION 15, T.5N., R.1W., S.L.B. & M.


BURCH CREEK DISTRICT & OGDEN CITY

SCALE 1" = 200'

TAXING UNITS: 25

SEE BOOK 6, PAGE 96

LOEL W DEAN & KATHLEEN C DEAN TR  
070120033  
653 SQ FT  
LOEL W DEAN & KATHLEEN C DEAN TR  
070120017  
1,776 SQ FT

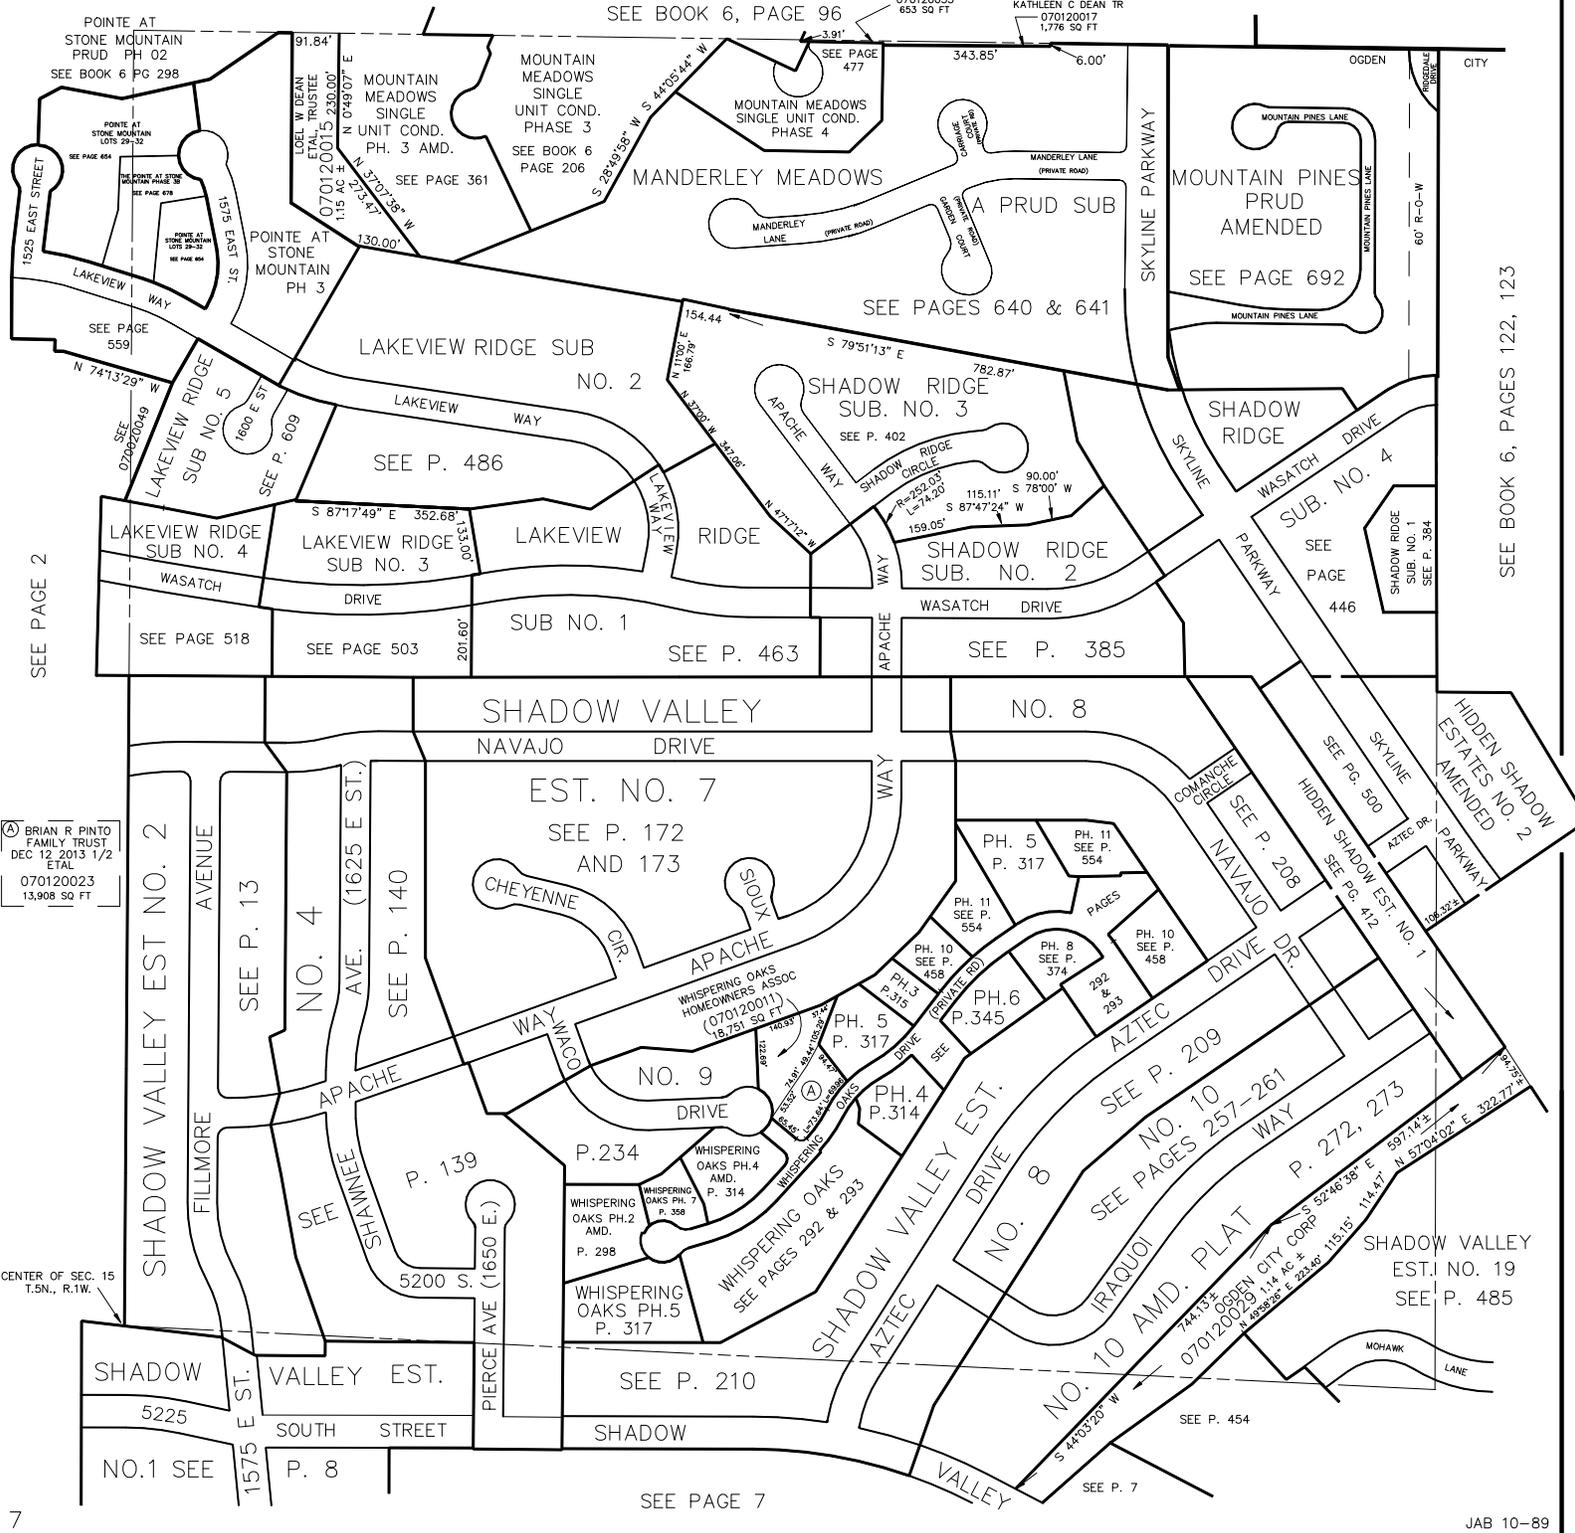

Ⓐ BRIAN R PINTO  
FAMILY TRUST  
DEC 12 2013 1/2  
ETAL  
070120023  
13,908 SQ FT

CENTER OF SEC. 15  
T.5N., R.1W.

SEE BOOK 6, PAGES 122, 123

SEE PAGE 2

SEE PAGE 7