

N.E. 1/4
SECTION 15, T.5N., R.1W., S.L.B. & M.

BURCH CREEK DISTRICT & OGDEN CITY


SCALE 1" = 200'

TAXING UNITS: 25

SEE BOOK 6, PAGE 96

LOEL W DEAN & KATHLEEN C DEAN TR
070120033
653 SQ FT

LOEL W DEAN & KATHLEEN C DEAN TR
070120017
1,776 SQ FT

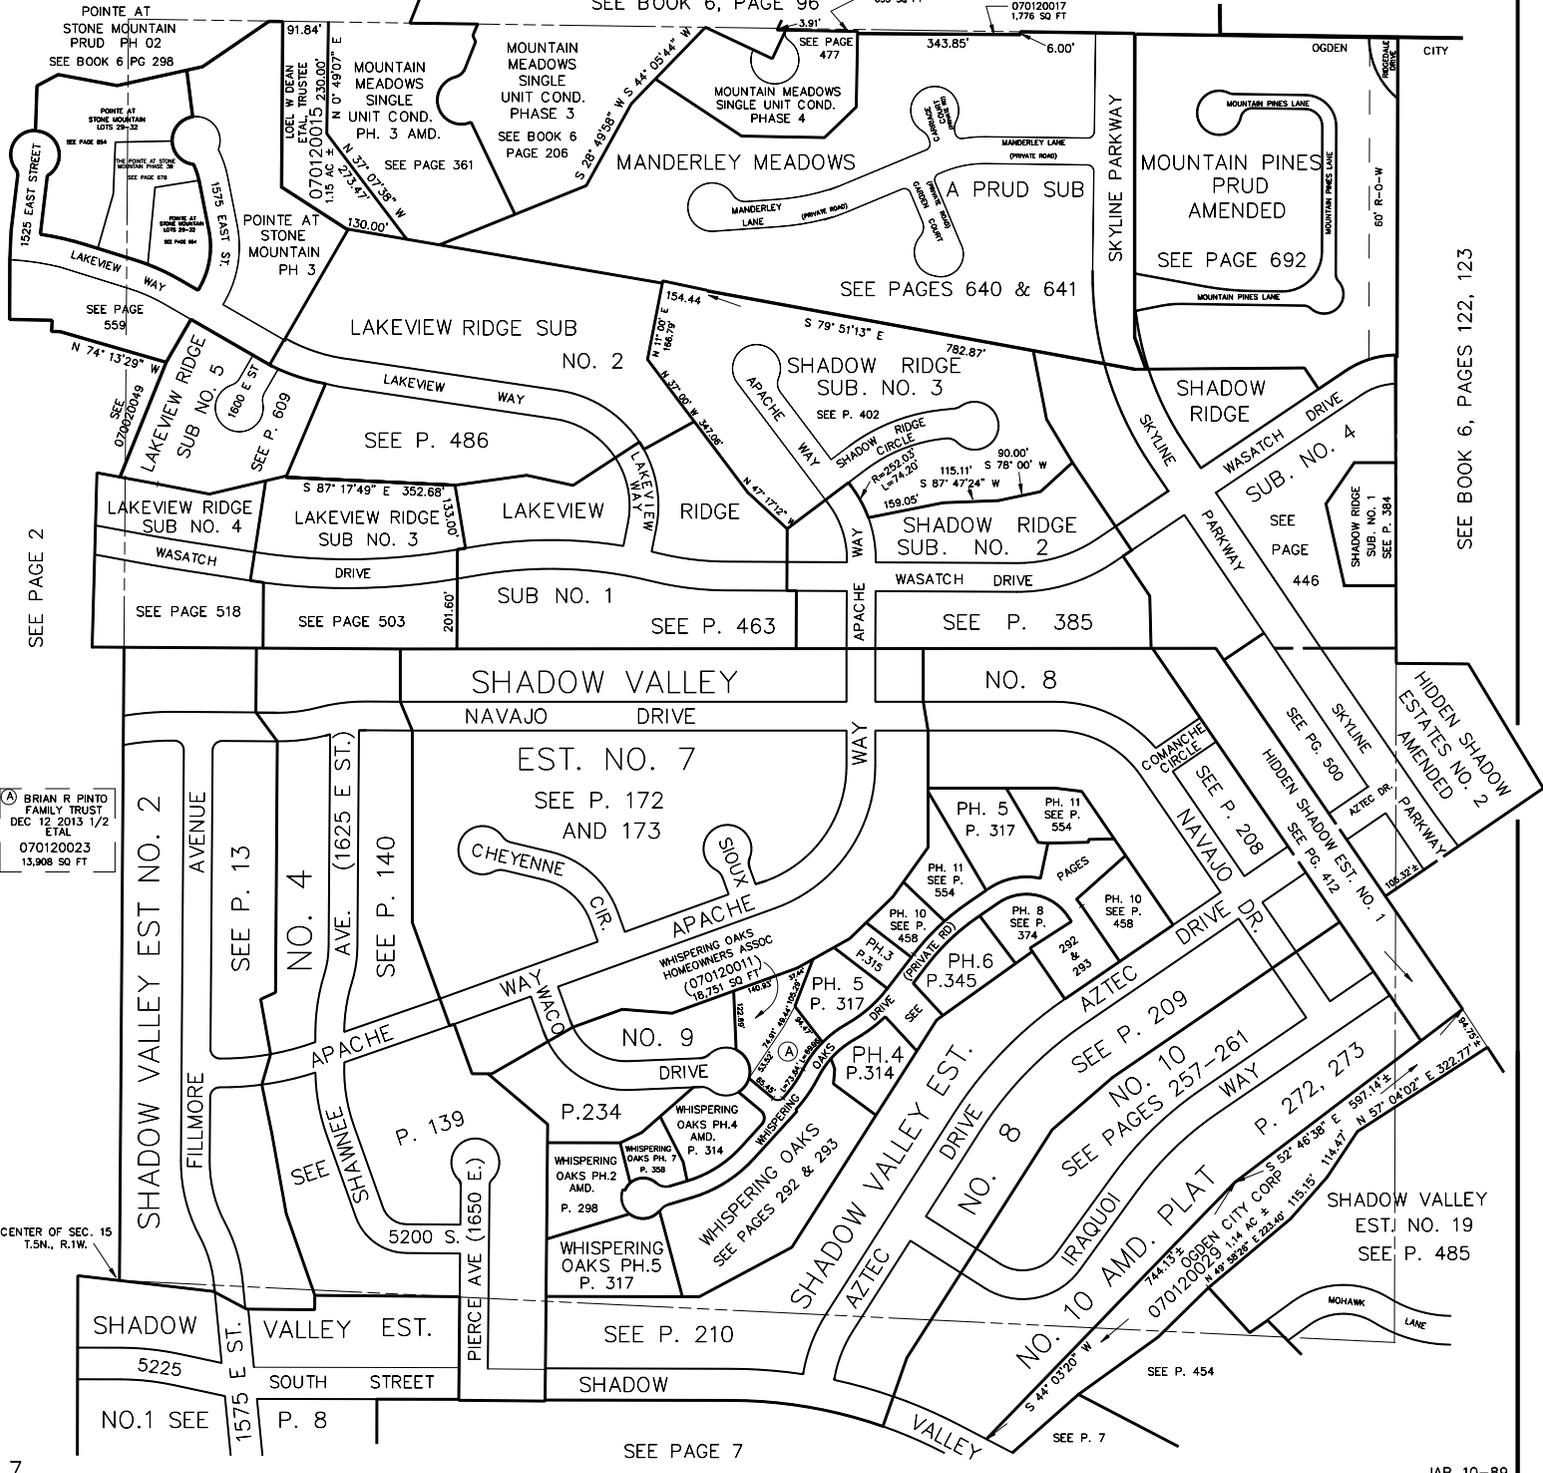

(A) BRIAN R PINTO
FAMILY TRUST
DEC 12 2013 1/2
ETAL
070120023
13,908 SQ FT

CENTER OF SEC. 15
T.5N., R.1W.

SEE BOOK 6, PAGES 122, 123

SEE PAGE 2

HIDDEN SHADOW
ESTATES NO. 2
AMENDED

SHADOW VALLEY
EST. NO. 19
SEE P. 485

SEE PAGE 7