


NE 1/4 OF

SECTION 16, T.5N., R.1W., S.L.B. & M.

TAXING UNITS: 23, 25, 27

IN OGDEN CITY, SOUTH OGDEN CITY & WEBER COUNTY

SCALE 1" = 200'

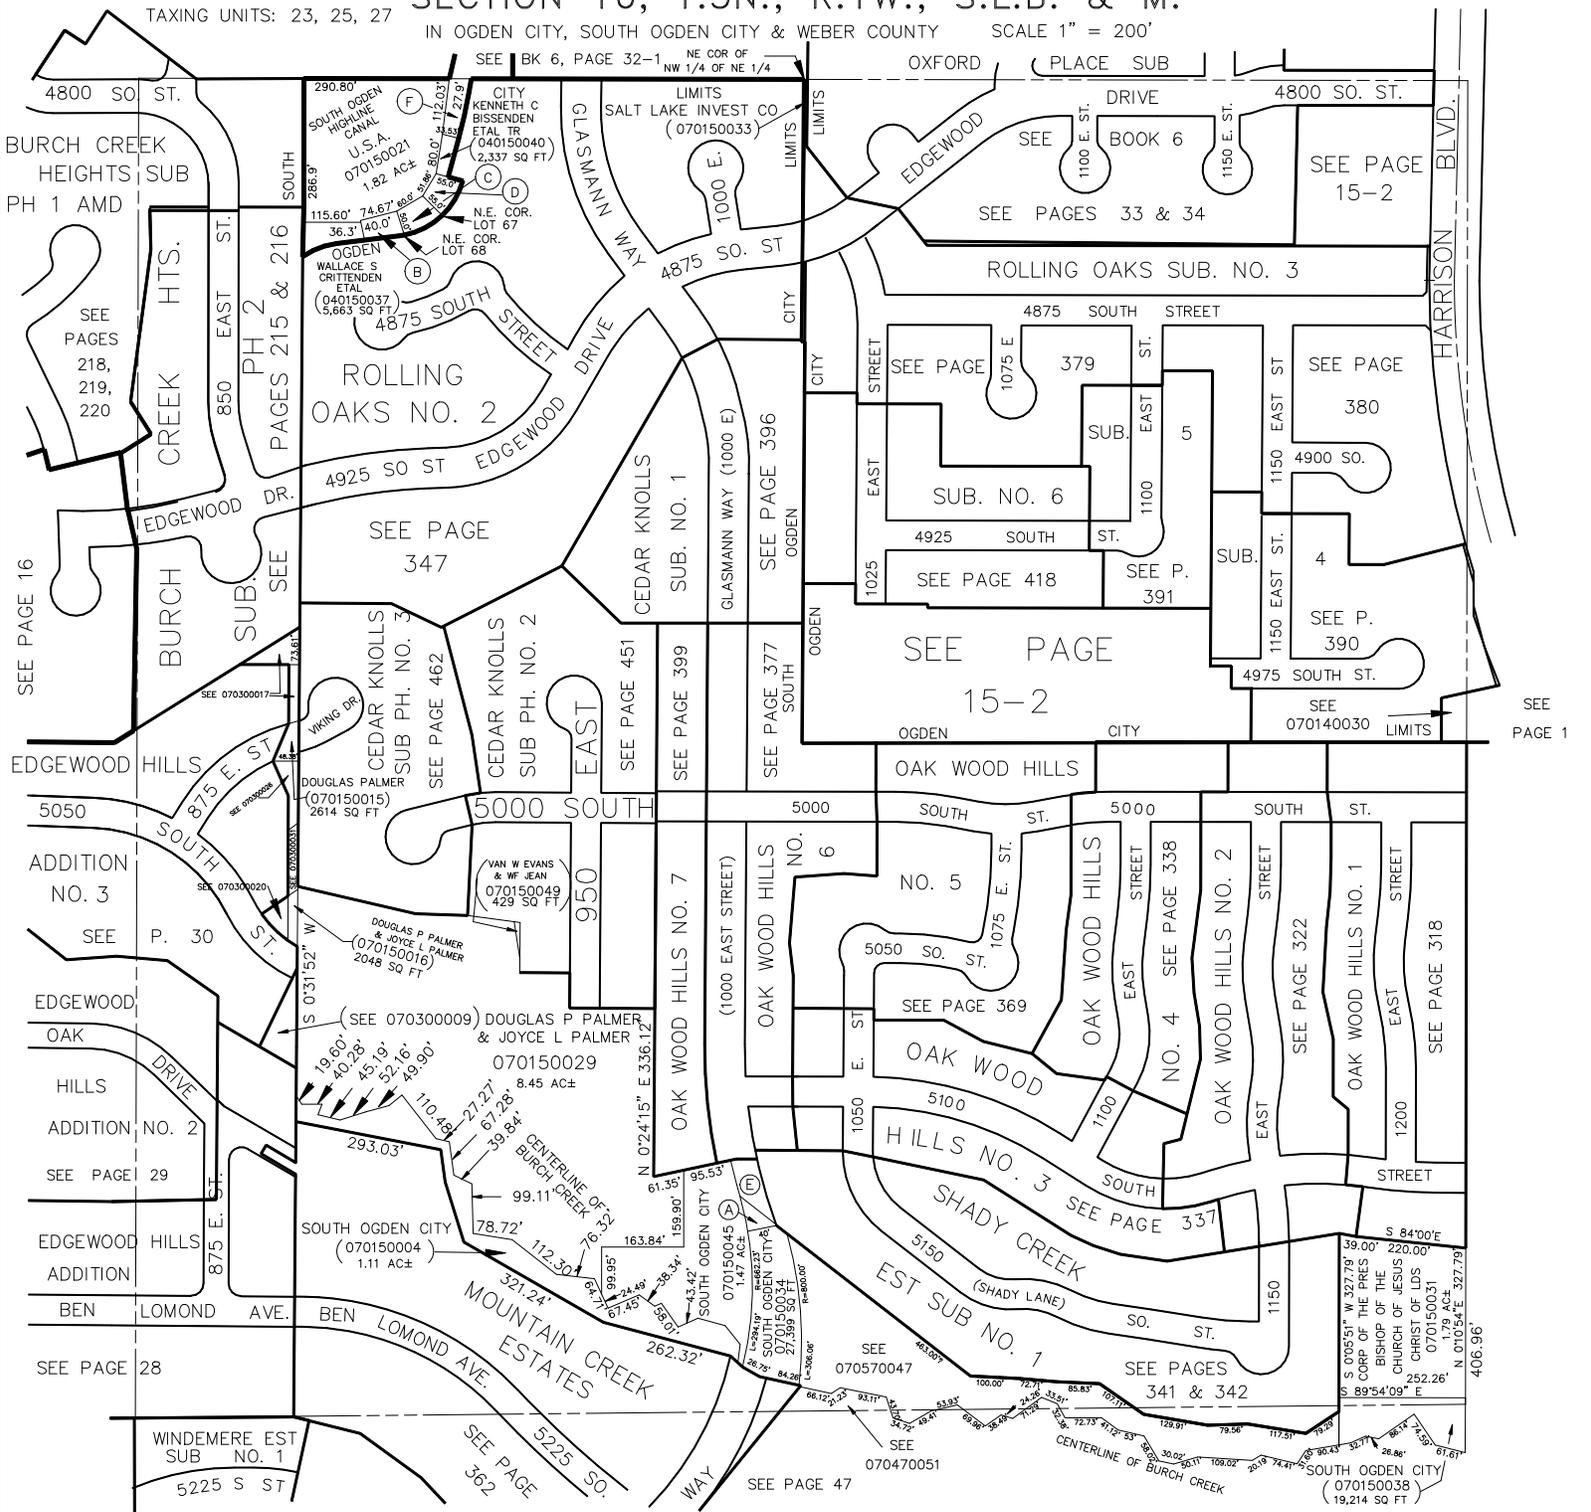

- (A) SHADY LANE DEV CO. INC
070150035
1,060 SQ FT
- (B) MARK E WALKER TRUSTEE ETAL
070150039
3,470 SQ. FT.
- (C) CURT W PANTER & ELIZABETH C PANTER
070150041
3,691 SQ. FT.
- (D) LARRY J QUIST & JAY ANN QUIST
070150042
3,506 SQ. FT.
- (E) DOUGLAS P PALMER & WF JOYCE L
070150046
5,423 SQ. FT.
- (F) DAVID R HALES & WF LISA
070150047
4,374 SQ. FT.