


NE 1/4 OF THE NE 1/4 OF
SECTION 16, T.5N., R.1W., S.L.B. & M.

TAXING UNIT: 25

IN OGDEN CITY
SCALE 1" = 100'

SEE PAGE 15-1

SEE PAGE 14

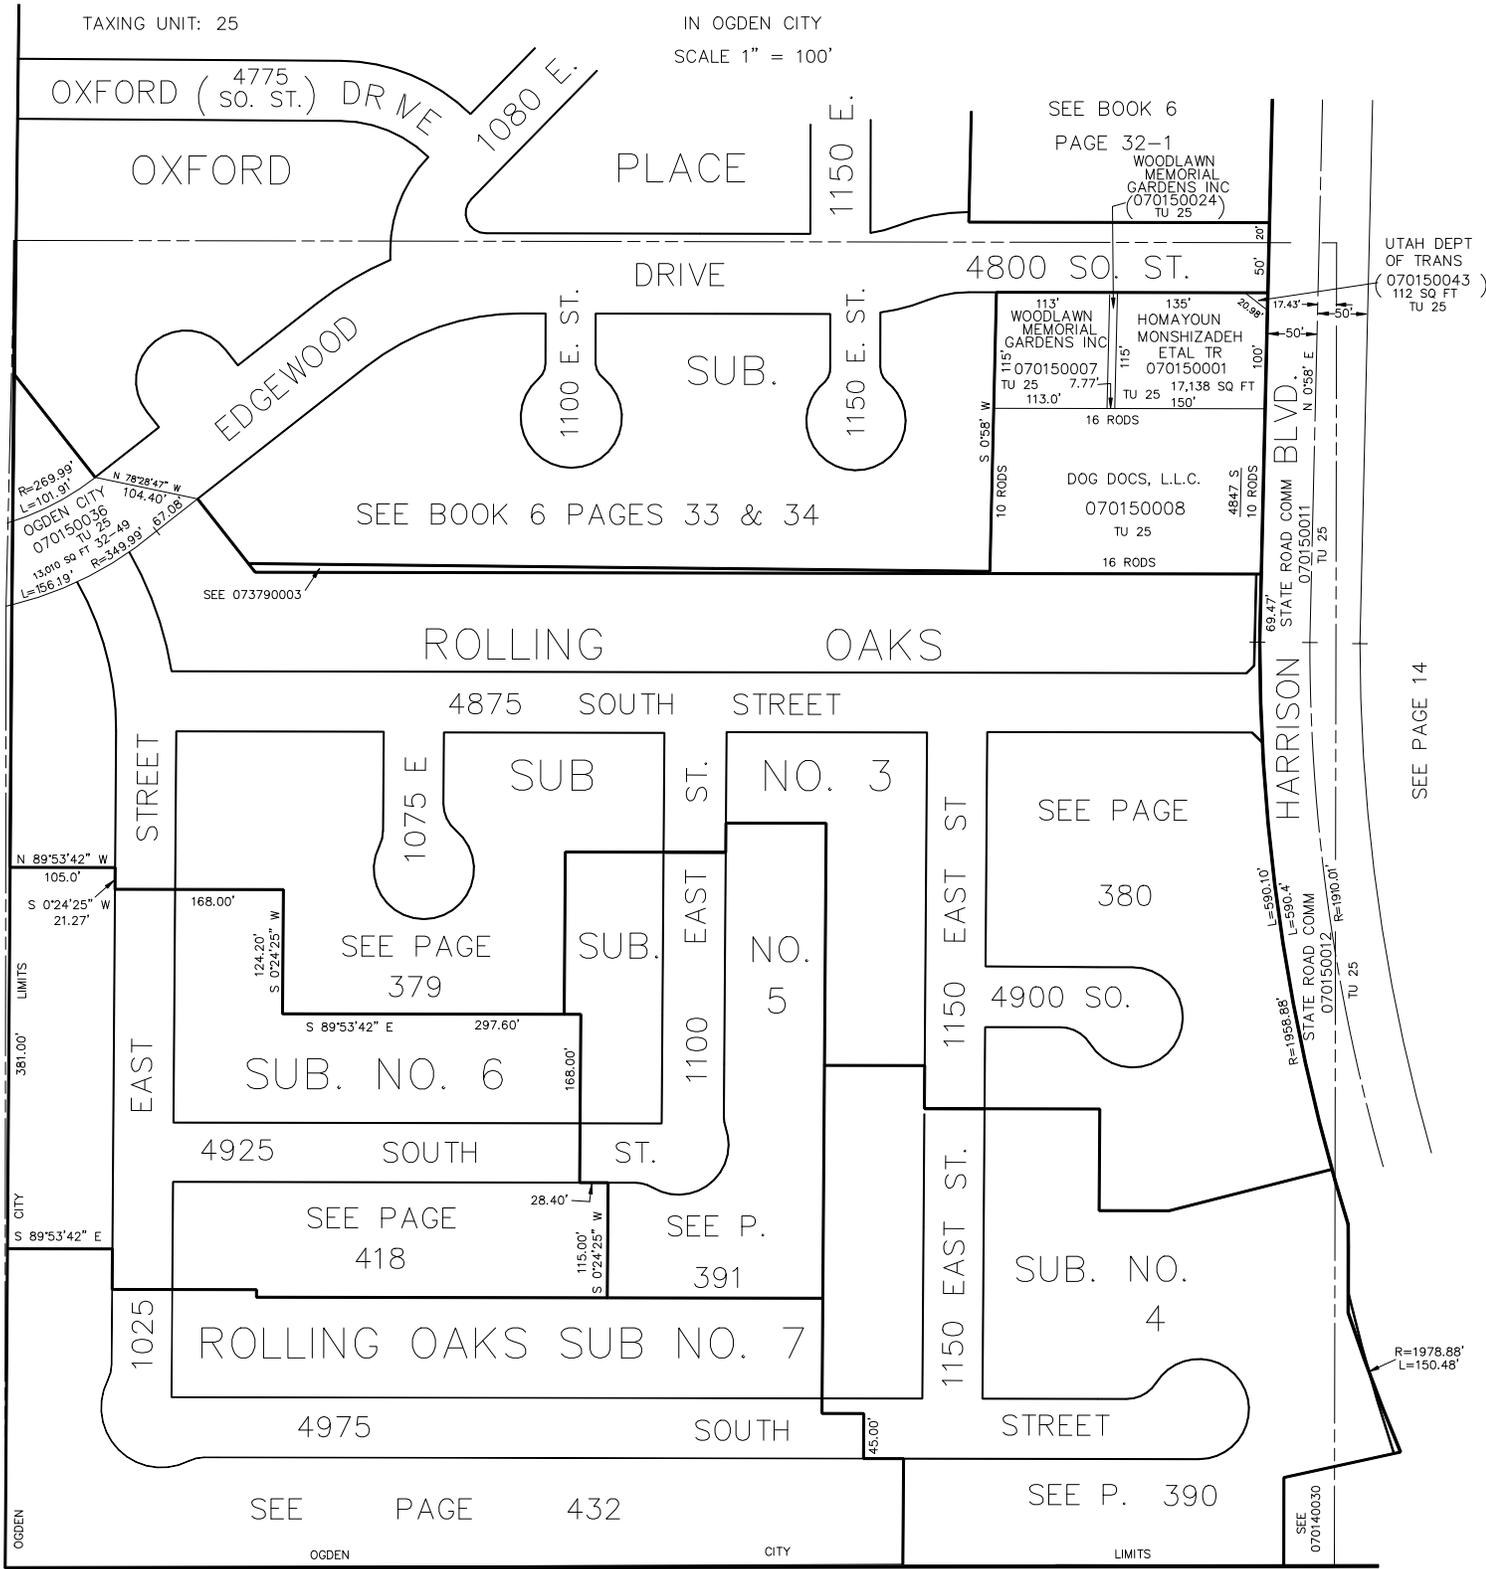

UTAH DEPT OF TRANS (070150043) 112 SQ FT TU 25

R=269.99' L=101.91'
OGDEN CITY 070150036 TU 25
13010 SQ FT 52.49
L=156.19 R=249.99 67.08

SEE 073790003

SEE BOOK 6 PAGES 33 & 34

SEE BOOK 6 PAGE 32-1
WOODLAWN MEMORIAL GARDENS INC (070150024) TU 25

113' WOODLAWN MEMORIAL GARDENS INC 070150007 TU 25 7.77'
115' HOMAYOUN MONSHIZADEH ETAL TR 070150001 TU 25 17,138 SQ FT 150'

16 RODS DOG DOCS, L.L.C. 070150008 TU 25
16 RODS

HARRISON STATE ROAD COMM BLVD. 070150011 TU 25

L=590.10' R=1958.98' STATE ROAD COMM 070150012 TU 25

R=1978.68' L=150.48'