


NE 1/4 OF

SECTION 16, T.5N., R.1W., S.L.B. & M.

TAXING UNITS: 23, 25, 27

IN OGDEN CITY, SOUTH OGDEN CITY & WEBER COUNTY SCALE 1" = 200'

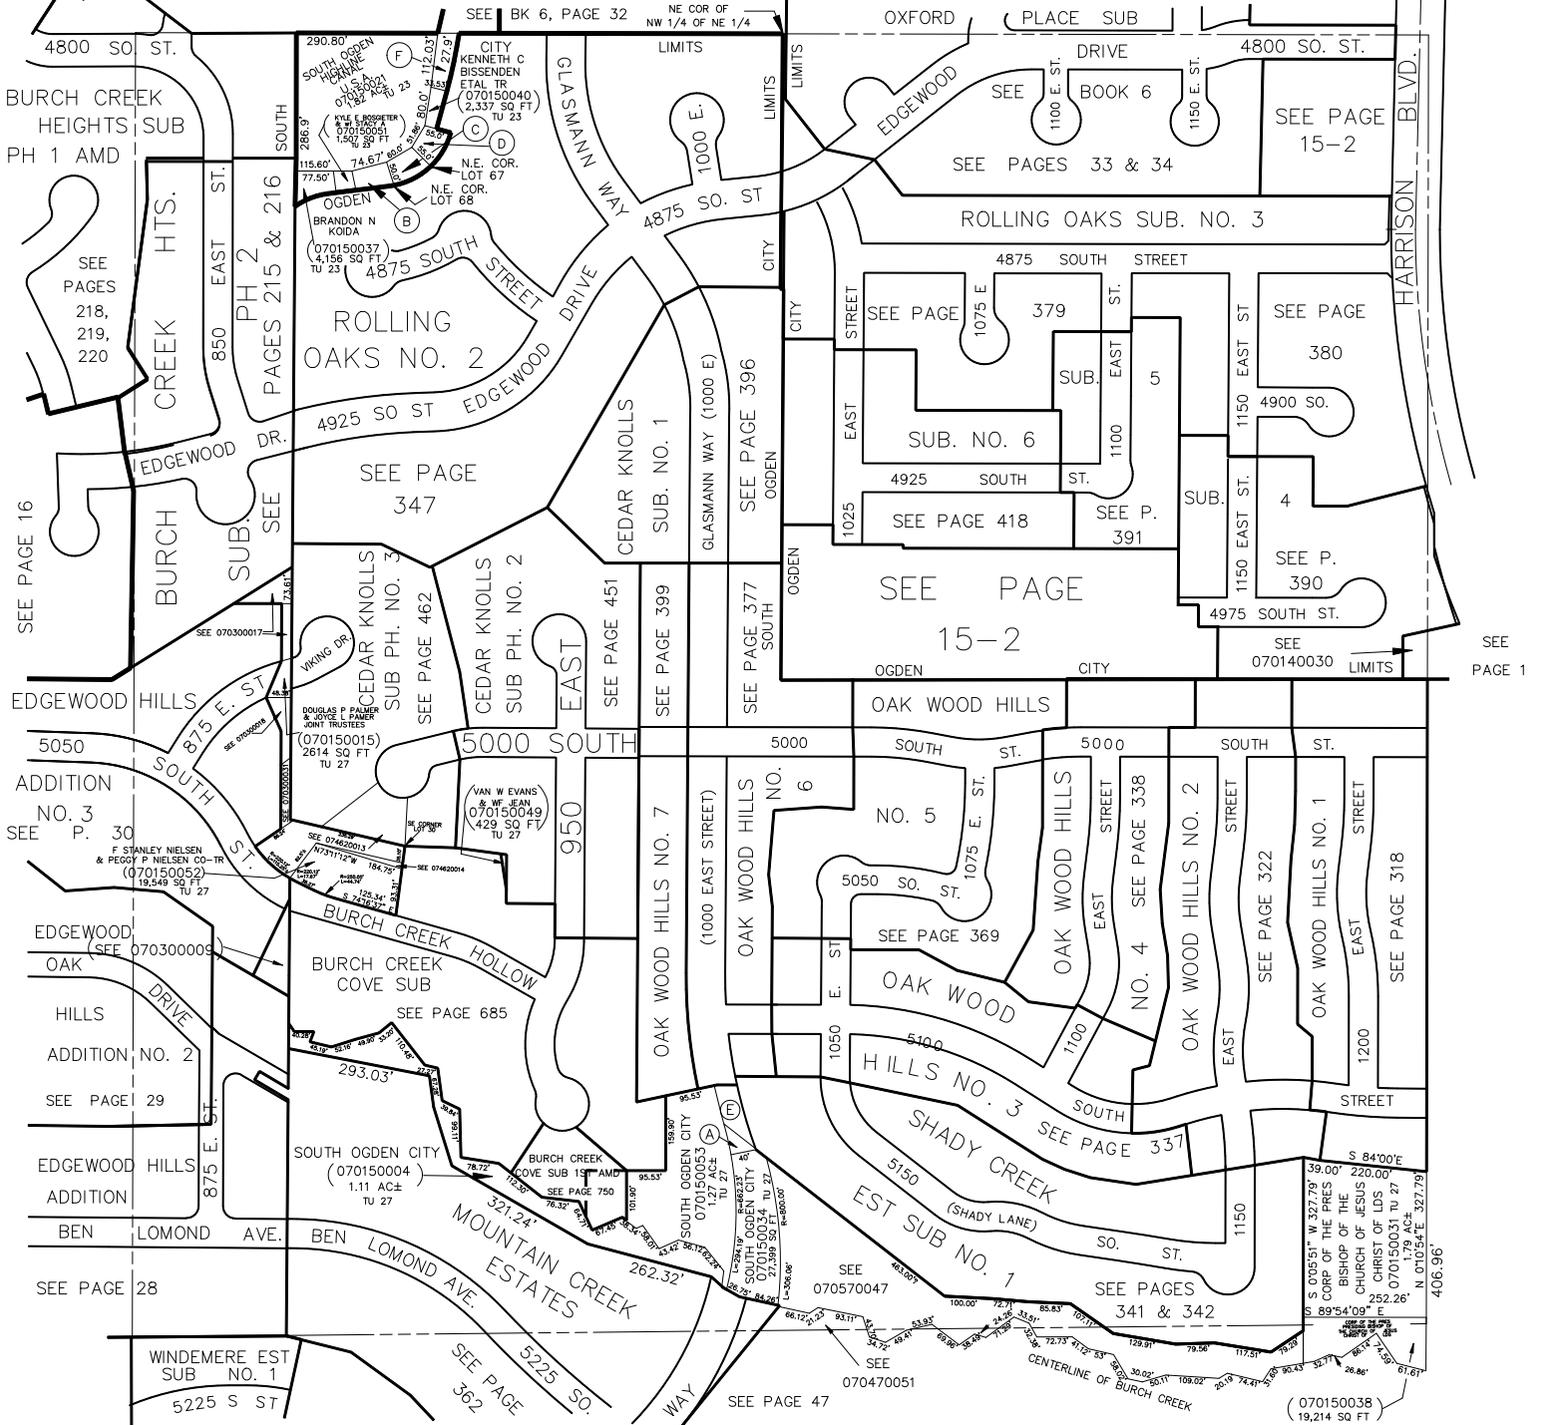

- (A) WEBER COUNTY 070150035 1.11 AC± TU 27 1,060 SQ. FT.
- (B) MARK E WALKER TRUSTEE ETAL 070150039 3,470 SQ. FT. TU 23
- (C) PANTER FAMILY LIVING TRUST DTD 03-22-2016 070150041 3,691 SQ. FT. TU 23
- (D) LARRY J QUIST & JAY ANN QUIST 070150042 3,506 SQ. FT. TU 23
- (E) DOUGLAS P PALMER & JOYCE L PALMER JOINT TRUSTEES 070150046 5,423 SQ. FT. TU 27
- (F) HORALD QUIGLEY & JESSICA QUIGLEY 070150047 4,374 SQ. FT. TU 23