

N.W. 1/4  
**SECTION 16. T. 5 N., R. 1 W., S. 1 B. & M.**

IN SOUTH OGDEN CITY & BURCH CREEK DISTRICT

TAXING UNIT 23, 27

SCALE 1" = 200'

SEE BOOK 6, PAGE 60

PREFIX 07-016

SOUTH HEIGHTS ADDITION


NO. 3

SEE BOOK 6

NO. 4

SEE BOOK 6

P 143

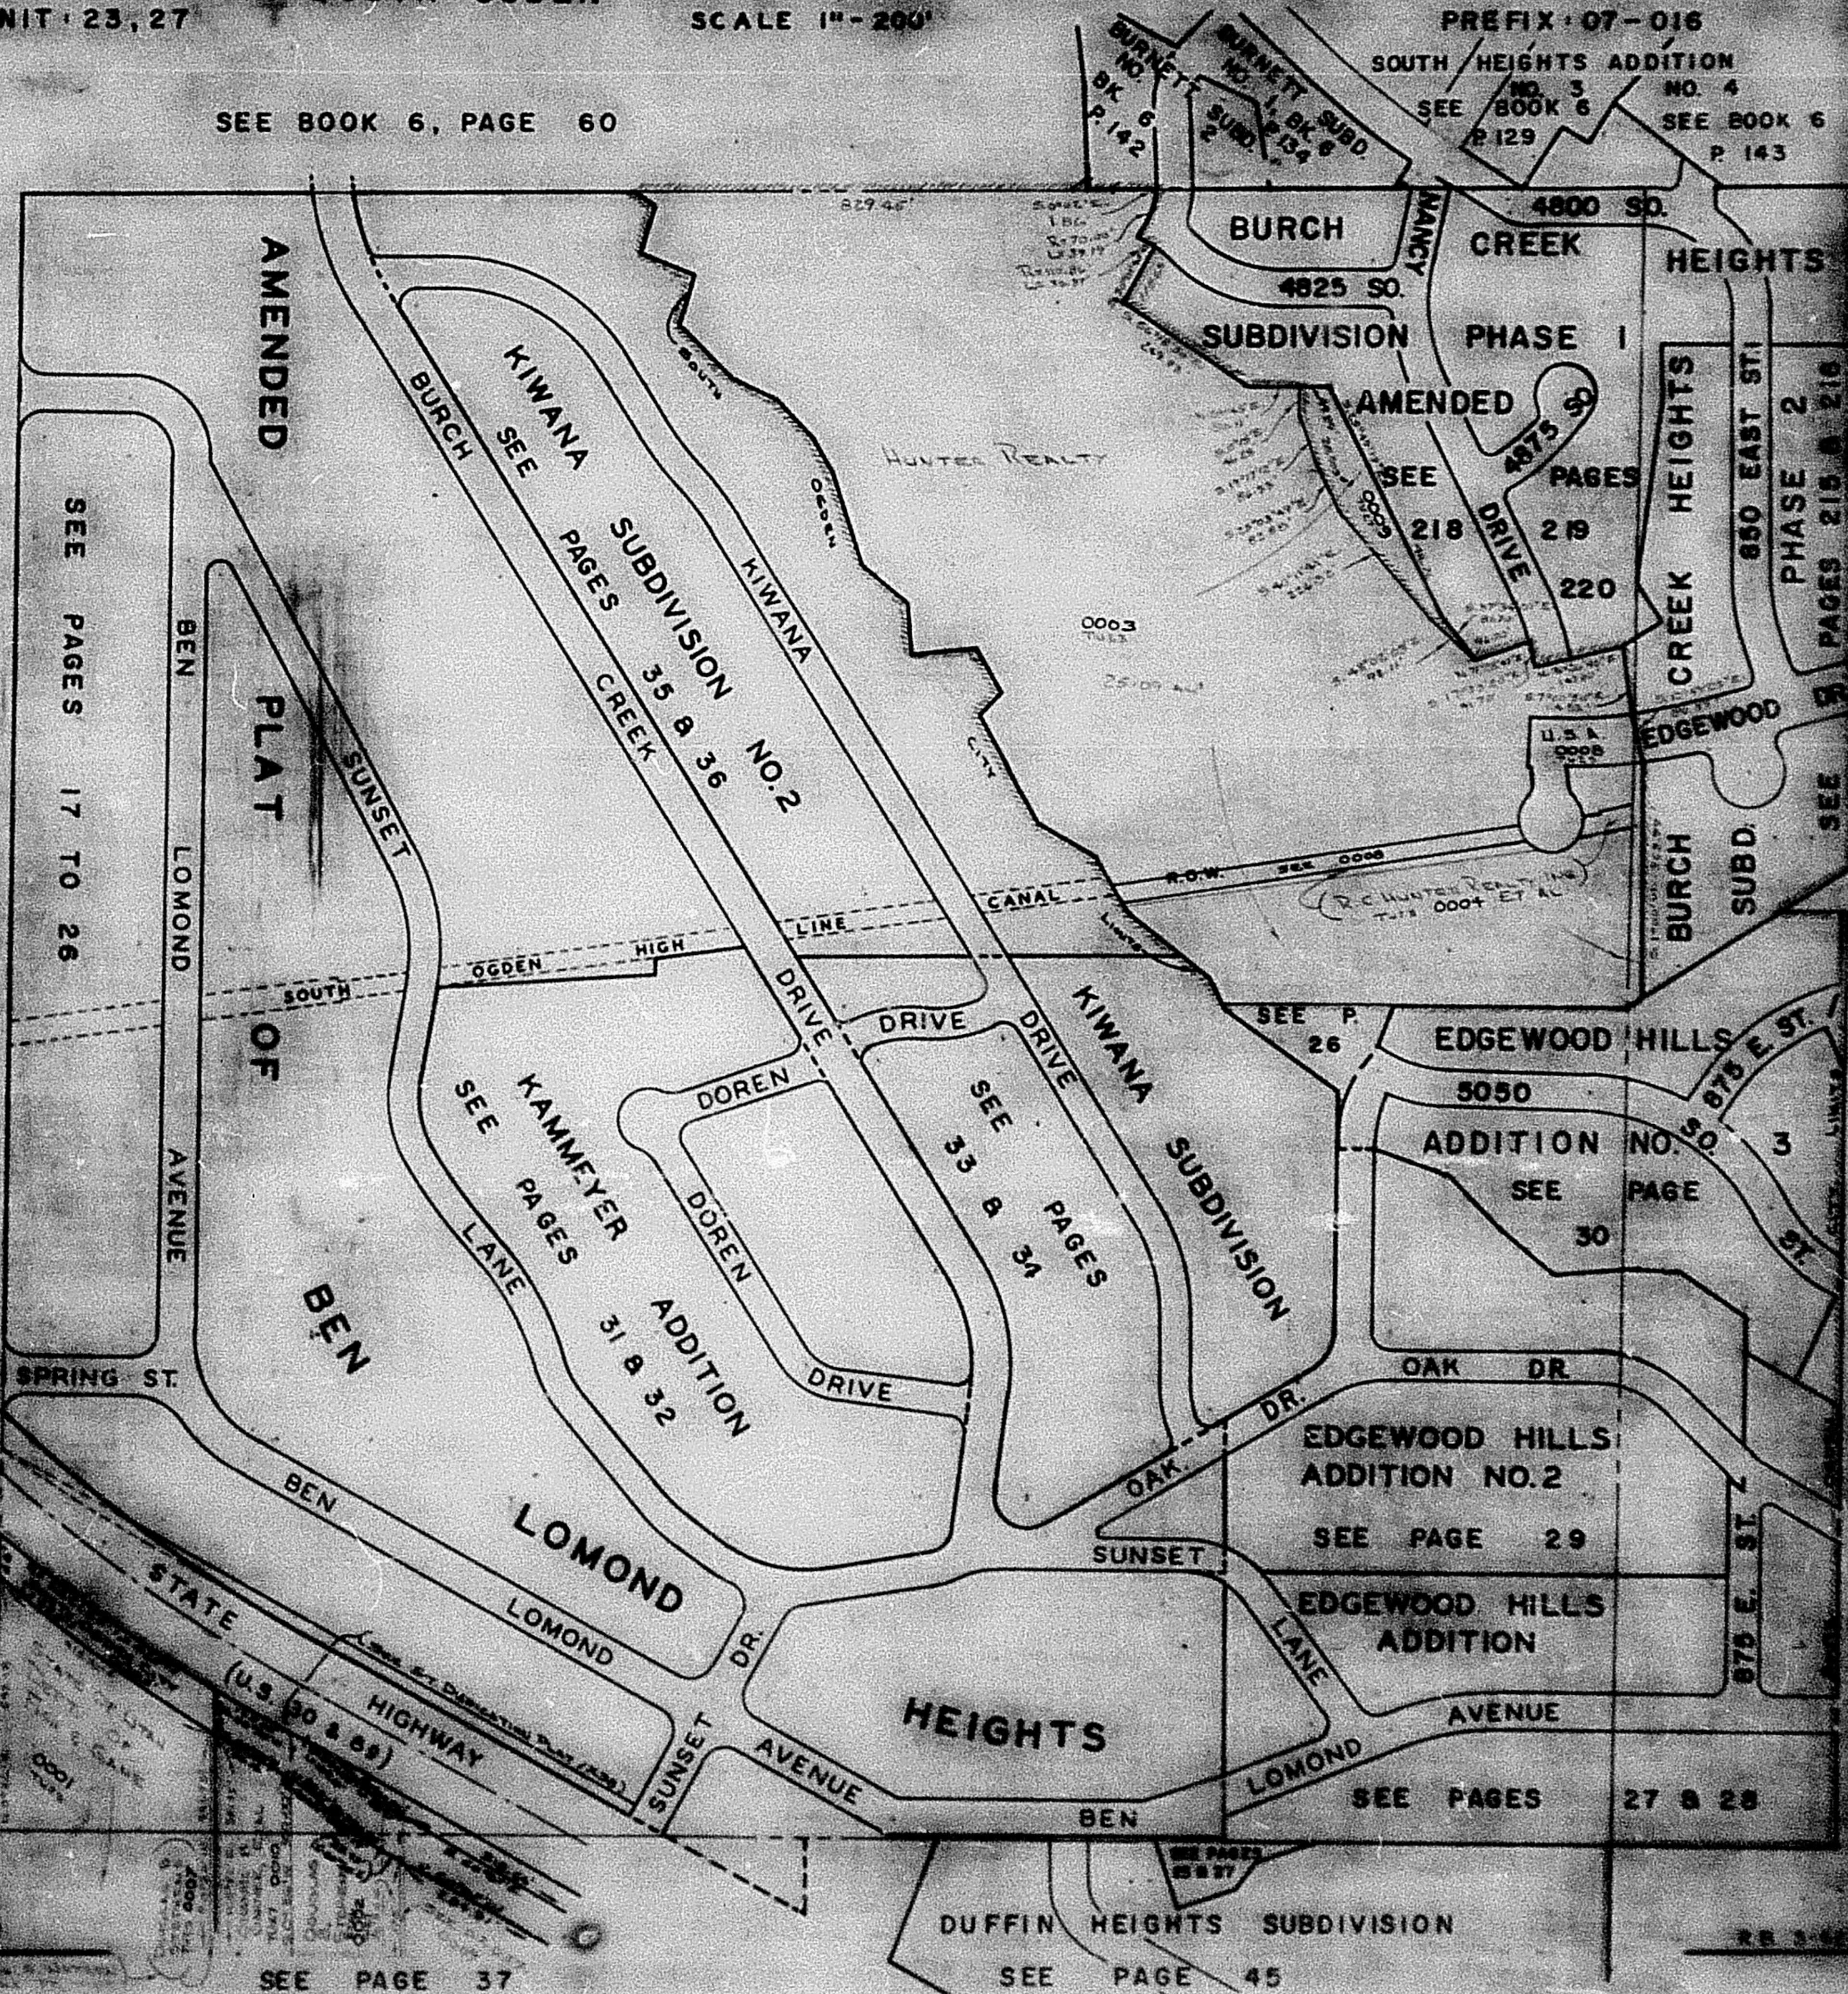

SEE PAGE  
51

SEE PAGES 17 TO 26

AMENDED  
PLAT  
OF  
BEN  
LOMOND

KIWANA  
SUBDIVISION  
NO. 2  
PAGES 35 & 36

KAMMEYER  
ADDITION  
PAGES 31 & 32

SEE  
PAGES  
33 & 34

BURCH  
SUBDIVISION  
PHASE 1

AMENDED  
DRIVE  
PAGES 218, 219, 220

EDGEWOOD HILLS  
ADDITION NO. 3  
SEE PAGE 30

EDGEWOOD HILLS  
ADDITION NO. 2  
SEE PAGE 29

EDGEWOOD HILLS  
ADDITION

SEE PAGES 27 & 28

DAFFIN HEIGHTS SUBDIVISION  
SEE PAGE 45

SEE PAGE 37