

N.W. 1/4

16

SECTION 16, T. 5 N., R. 1 W., S. L. B. & M.

IN SOUTH OGDEN CITY & BURCH CREEK DISTRICT

TAXING UNIT 23, 27


SCALE 1" = 200'

SEE BOOK 6, PAGE 60

PREFIX 07-016

SOUTH HEIGHTS ADDITION
NO. 3
SEE BOOK 6
P. 129

NO. 4
SEE BOOK 6
P. 143

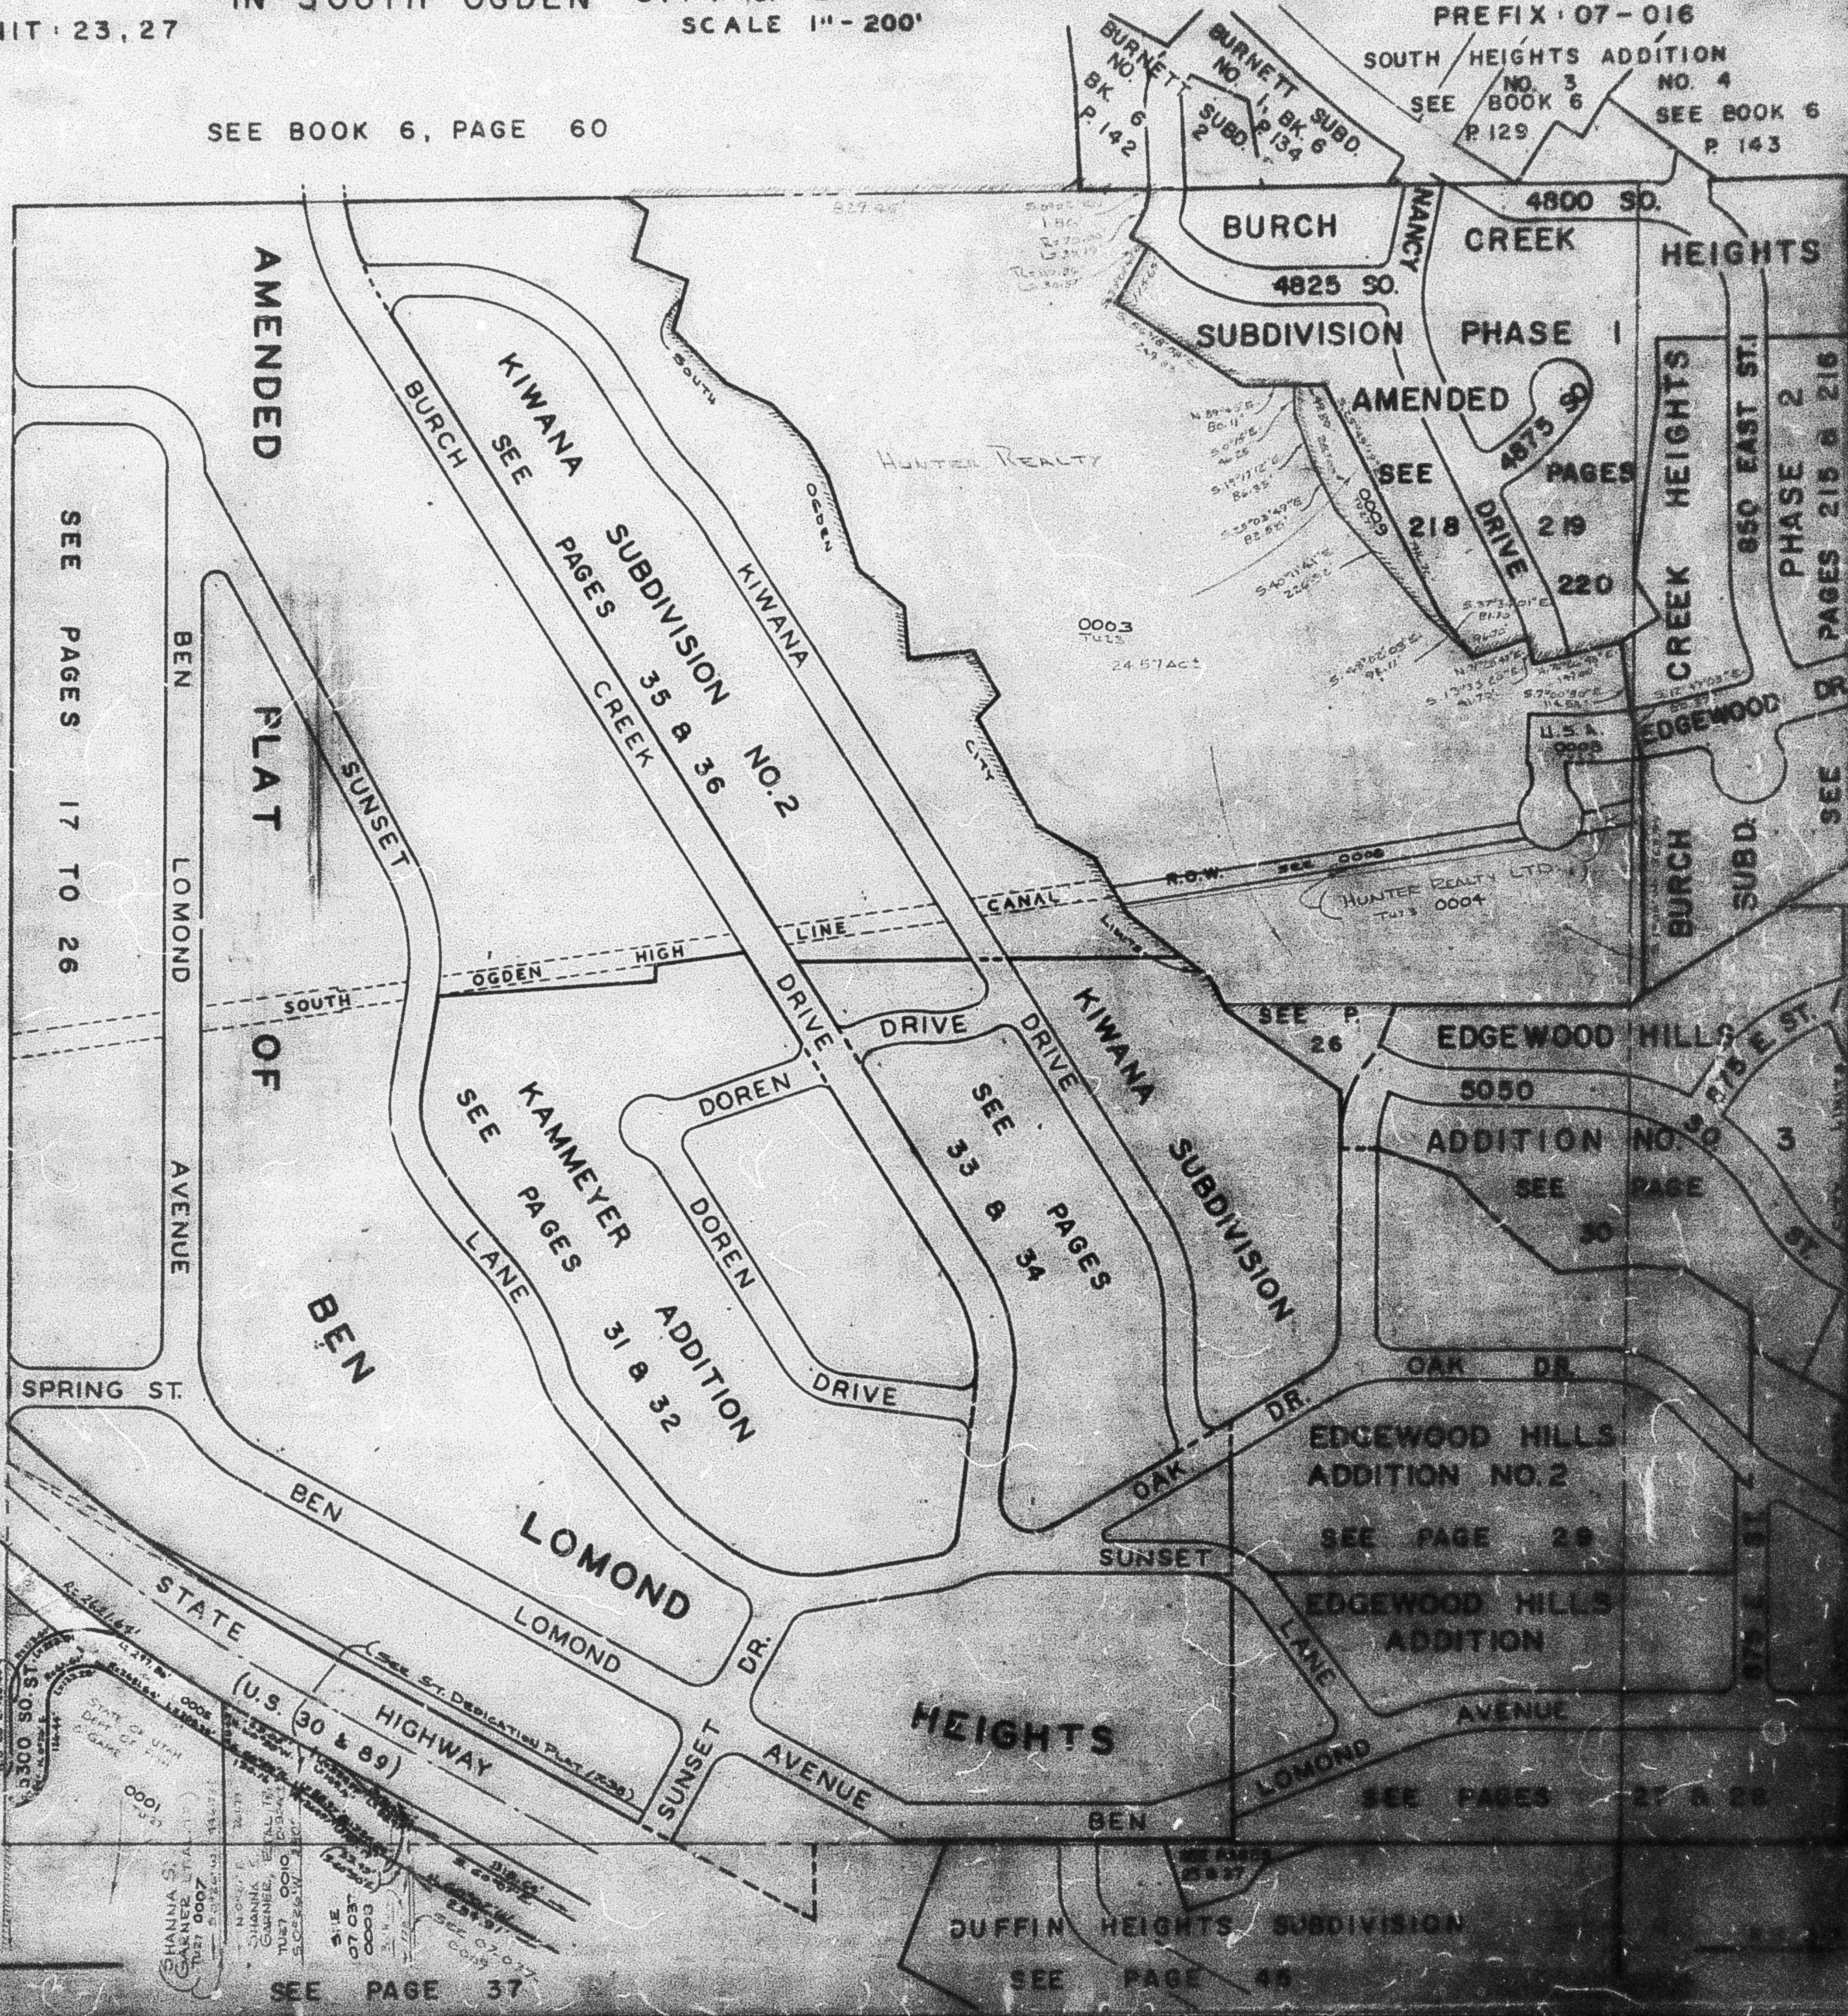

SEE PAGE 51

SEE PAGES 17 TO 26

AMENDED

PLAT OF

BEN

KIWANA SUBDIVISION
PAGES 35 & 36
NO. 2

KAMMEIER ADDITION
PAGES 31 & 32

LOMOND

HEIGHTS

EDGEWOOD HILLS
ADDITION NO. 2
SEE PAGE 29

EDGEWOOD HILLS
ADDITION NO. 2
SEE PAGE 29

EDGEWOOD HILLS
ADDITION
SEE PAGES 27 & 28

DAFFIN HEIGHTS SUBDIVISION
SEE PAGE 45