

N.W. 1/4
SECTION 16, T.5N., R.1W., S.L.B. & M.

IN SOUTH OGDEN CITY & BURCH CREEK DISTRICT
SCALE 1" = 200'

TAXING UNIT: 27,341


SEE BOOK 6, PAGE 60

SEE BOOK 6
PAGE 142

SEE BOOK 6
PAGE 134

SEE BOOK 6
PAGE 129

SEE BOOK 6
PAGE 143

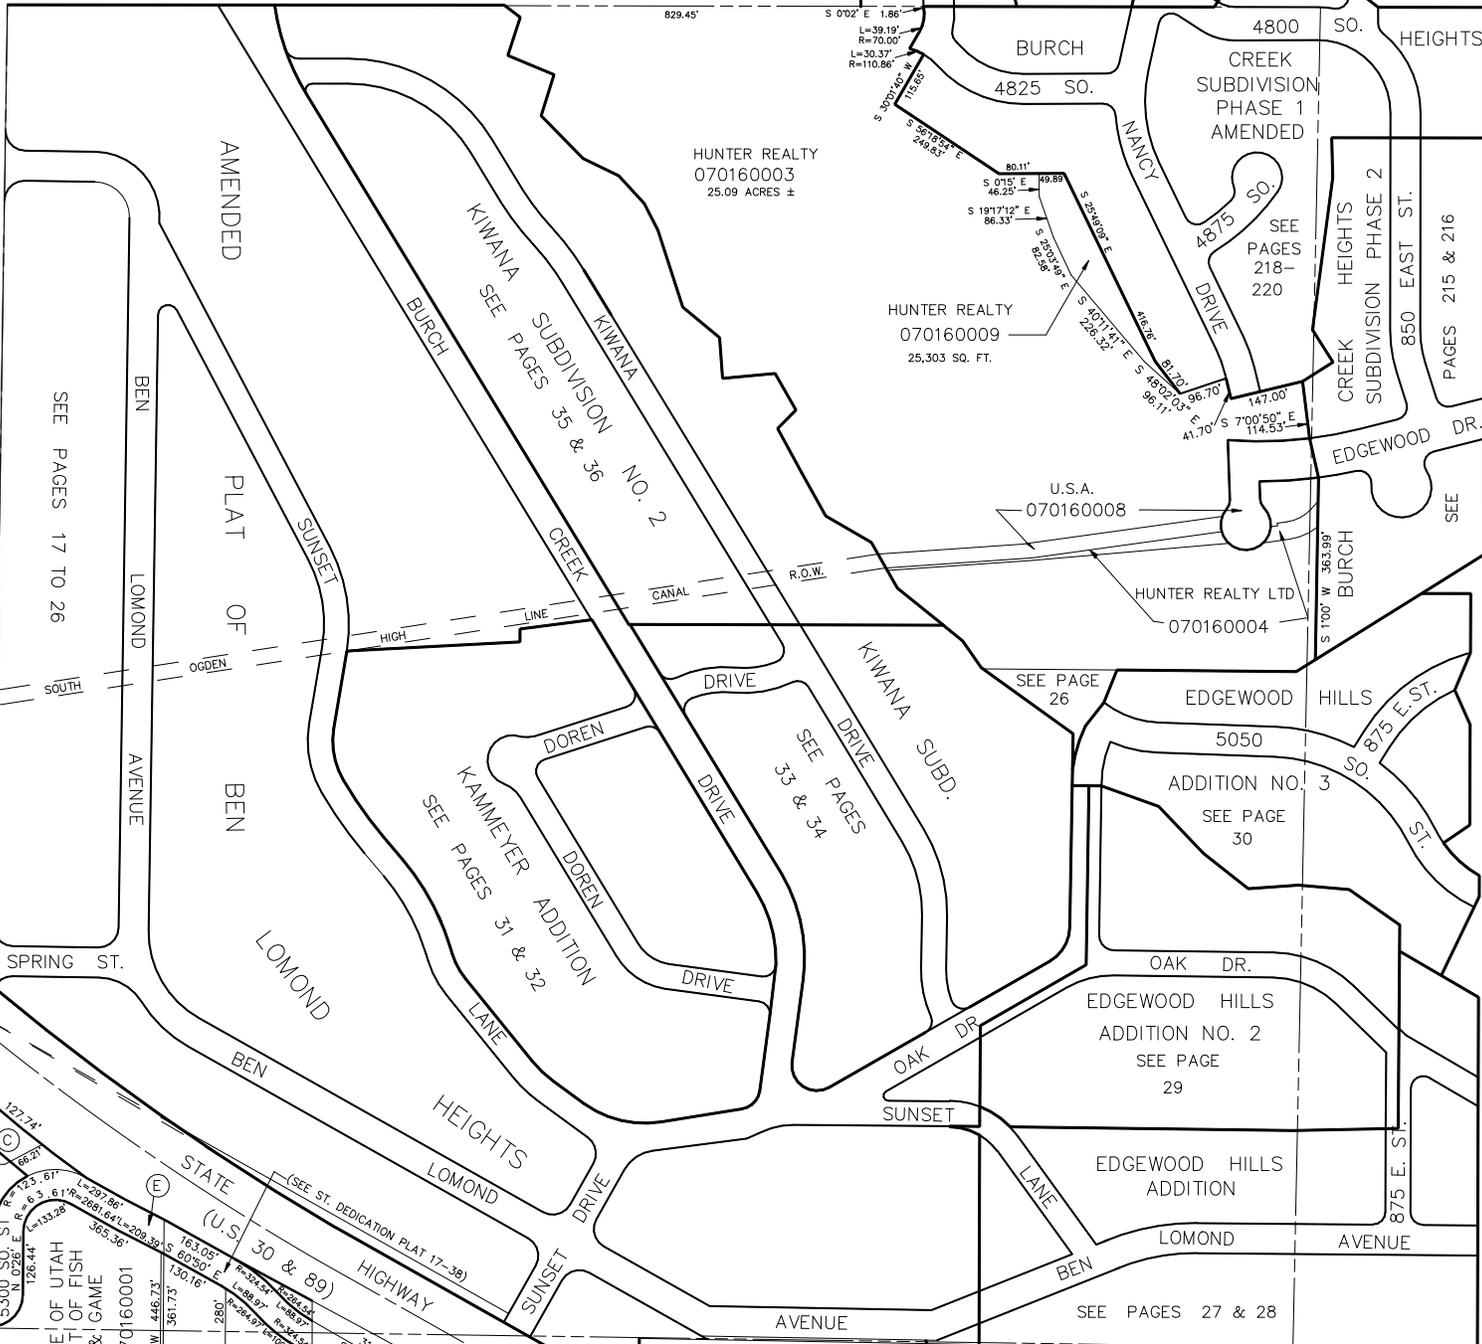

SEE PAGE 51

SEE PAGES 17 TO 26

U.S.A. 070160008

HUNTER REALTY LTD 070160004

SEE PAGE 26

ADDITION NO. 3
SEE PAGE 30

EDGEWOOD HILLS
ADDITION NO. 2
SEE PAGE 29

EDGEWOOD HILLS
ADDITION

SEE PAGES 27 & 28

SEE PAGE 37

(A) JACK E GARNER & SHANNA S GARNER TR. 070160007

(B) JACK E GARNER & SHANNA S GARNER TR. 070160010 .95 AC

(C) UTAH DEPT OF TRANS 070160011 5,702 SQ. FT.

(D) UTAH DEPT OF TRANS 070160012 941 SQ. FT.

(E) SOUTH OGDEN CITY 070160005

SEE PAGES 25 & 27

SEE PAGE 45