

N.W. 1/4
SECTION 16, T.5N., R.1W., S.L.B. & M.

IN SOUTH OGDEN CITY & BURCH CREEK DISTRICT
 SCALE 1" = 200'

TAXING UNIT: 27,360


SEE BOOK 6, PAGE 60

SEE BOOK 6
 PAGE 142

SEE BOOK 6
 PAGE 134

SEE BOOK 6
 PAGE 129

SEE BOOK 6
 PAGE 143

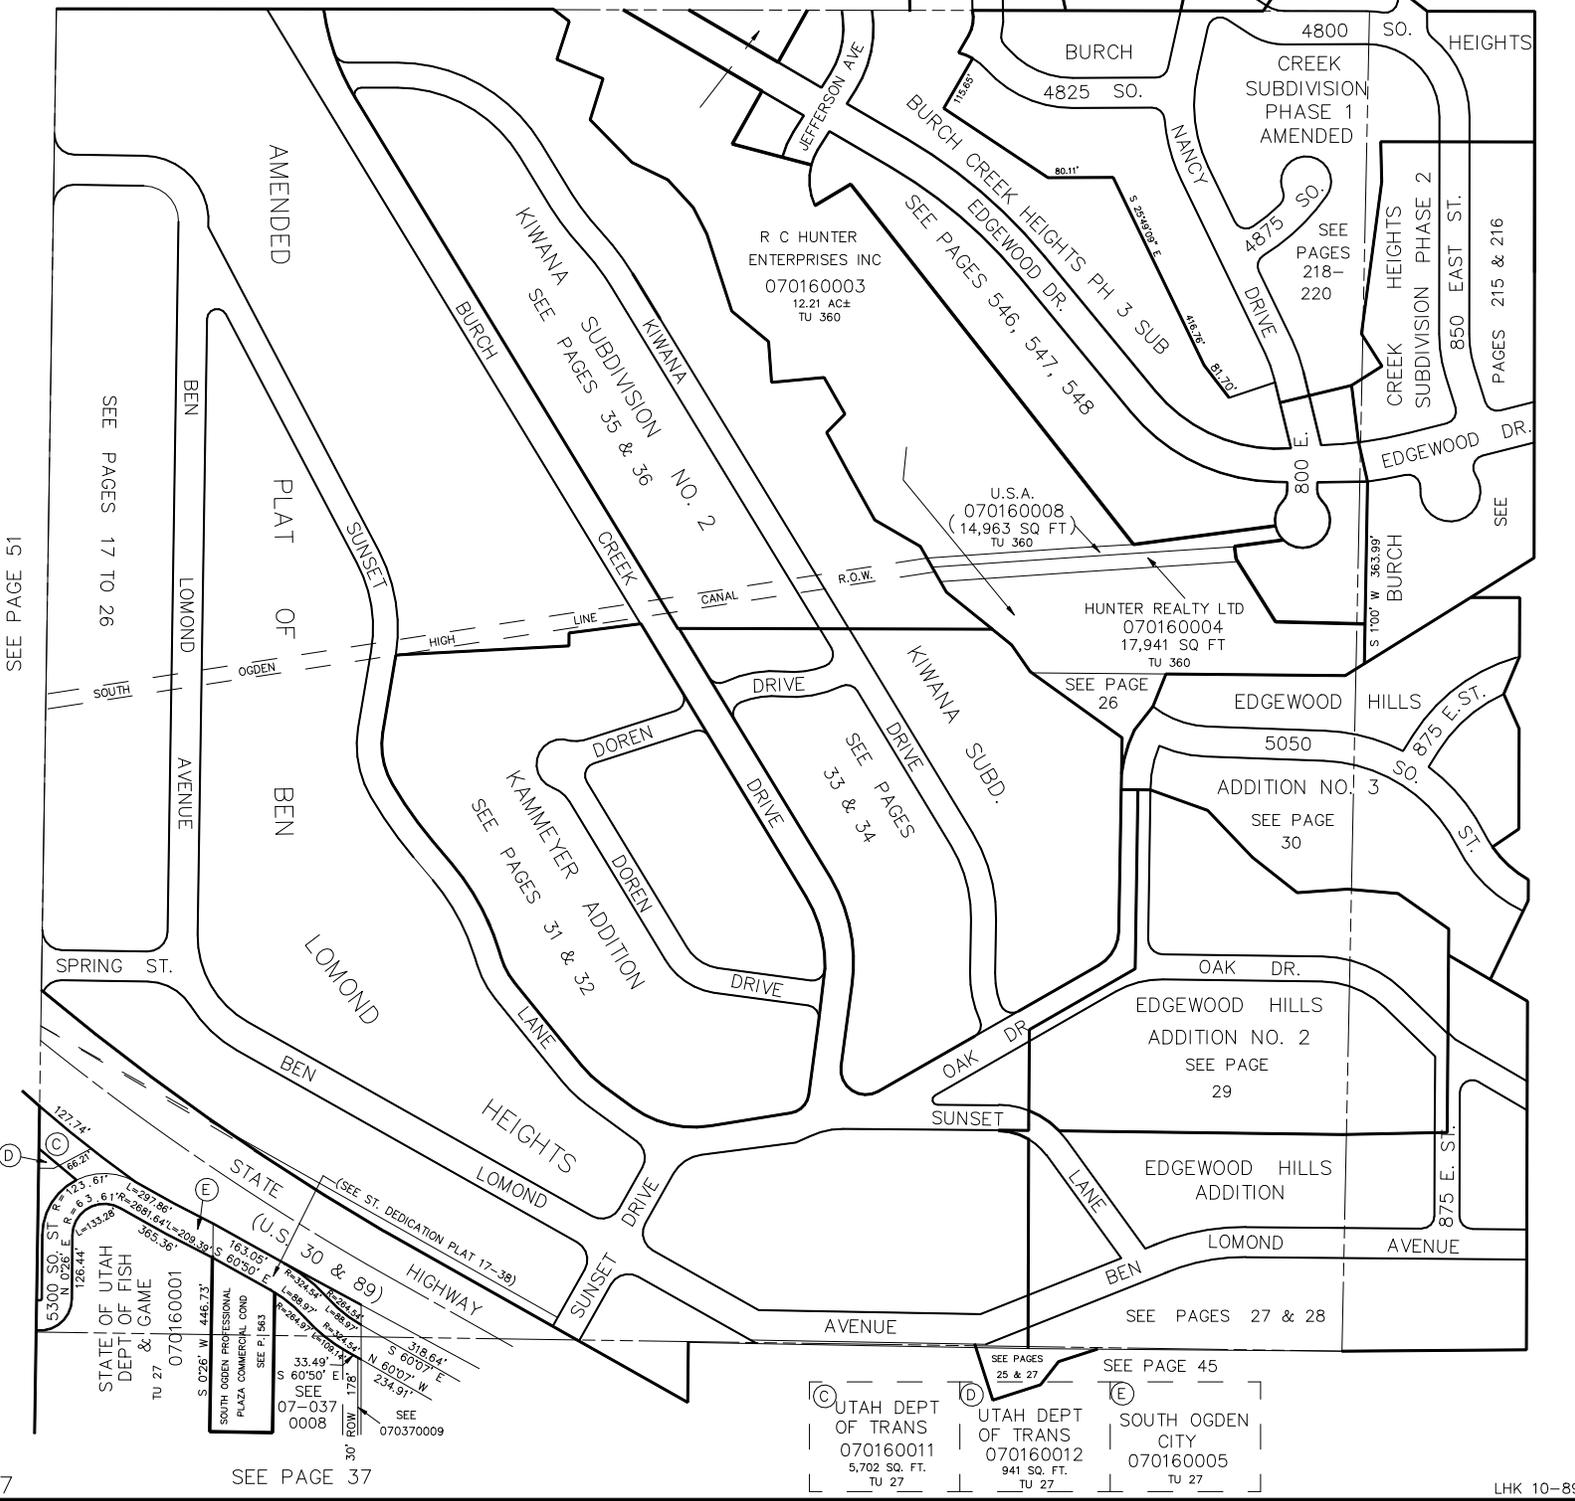

SEE PAGE 51

SEE PAGES 17 TO 26

HUNTER REALTY LTD
 070160004
 17,941 SQ FT
 TU 360

UTAH DEPT OF TRANS
 070160011
 5,702 SQ. FT.
 TU 27

UTAH DEPT OF TRANS
 070160012
 941 SQ. FT.
 TU 27

SOUTH OGDEN CITY
 070160005
 TU 27

SEE PAGE 37

SEE PAGE 45

SEE PAGES 27 & 28

SEE PAGE 26

SEE PAGE 30

SEE PAGE 29