

N.W. 1/4
SECTION 16, T.5N., R.1W., S.L.B. & M.

IN SOUTH OGDEN CITY & BURCH CREEK DISTRICT
 SCALE 1" = 200'

TAXING UNIT: 27,360


SEE BOOK 6, PAGE 60

SEE BOOK 6
PAGE 142

SEE BOOK 6
PAGE 134

SEE BOOK 6
PAGE 129

SEE BOOK 6
PAGE 143

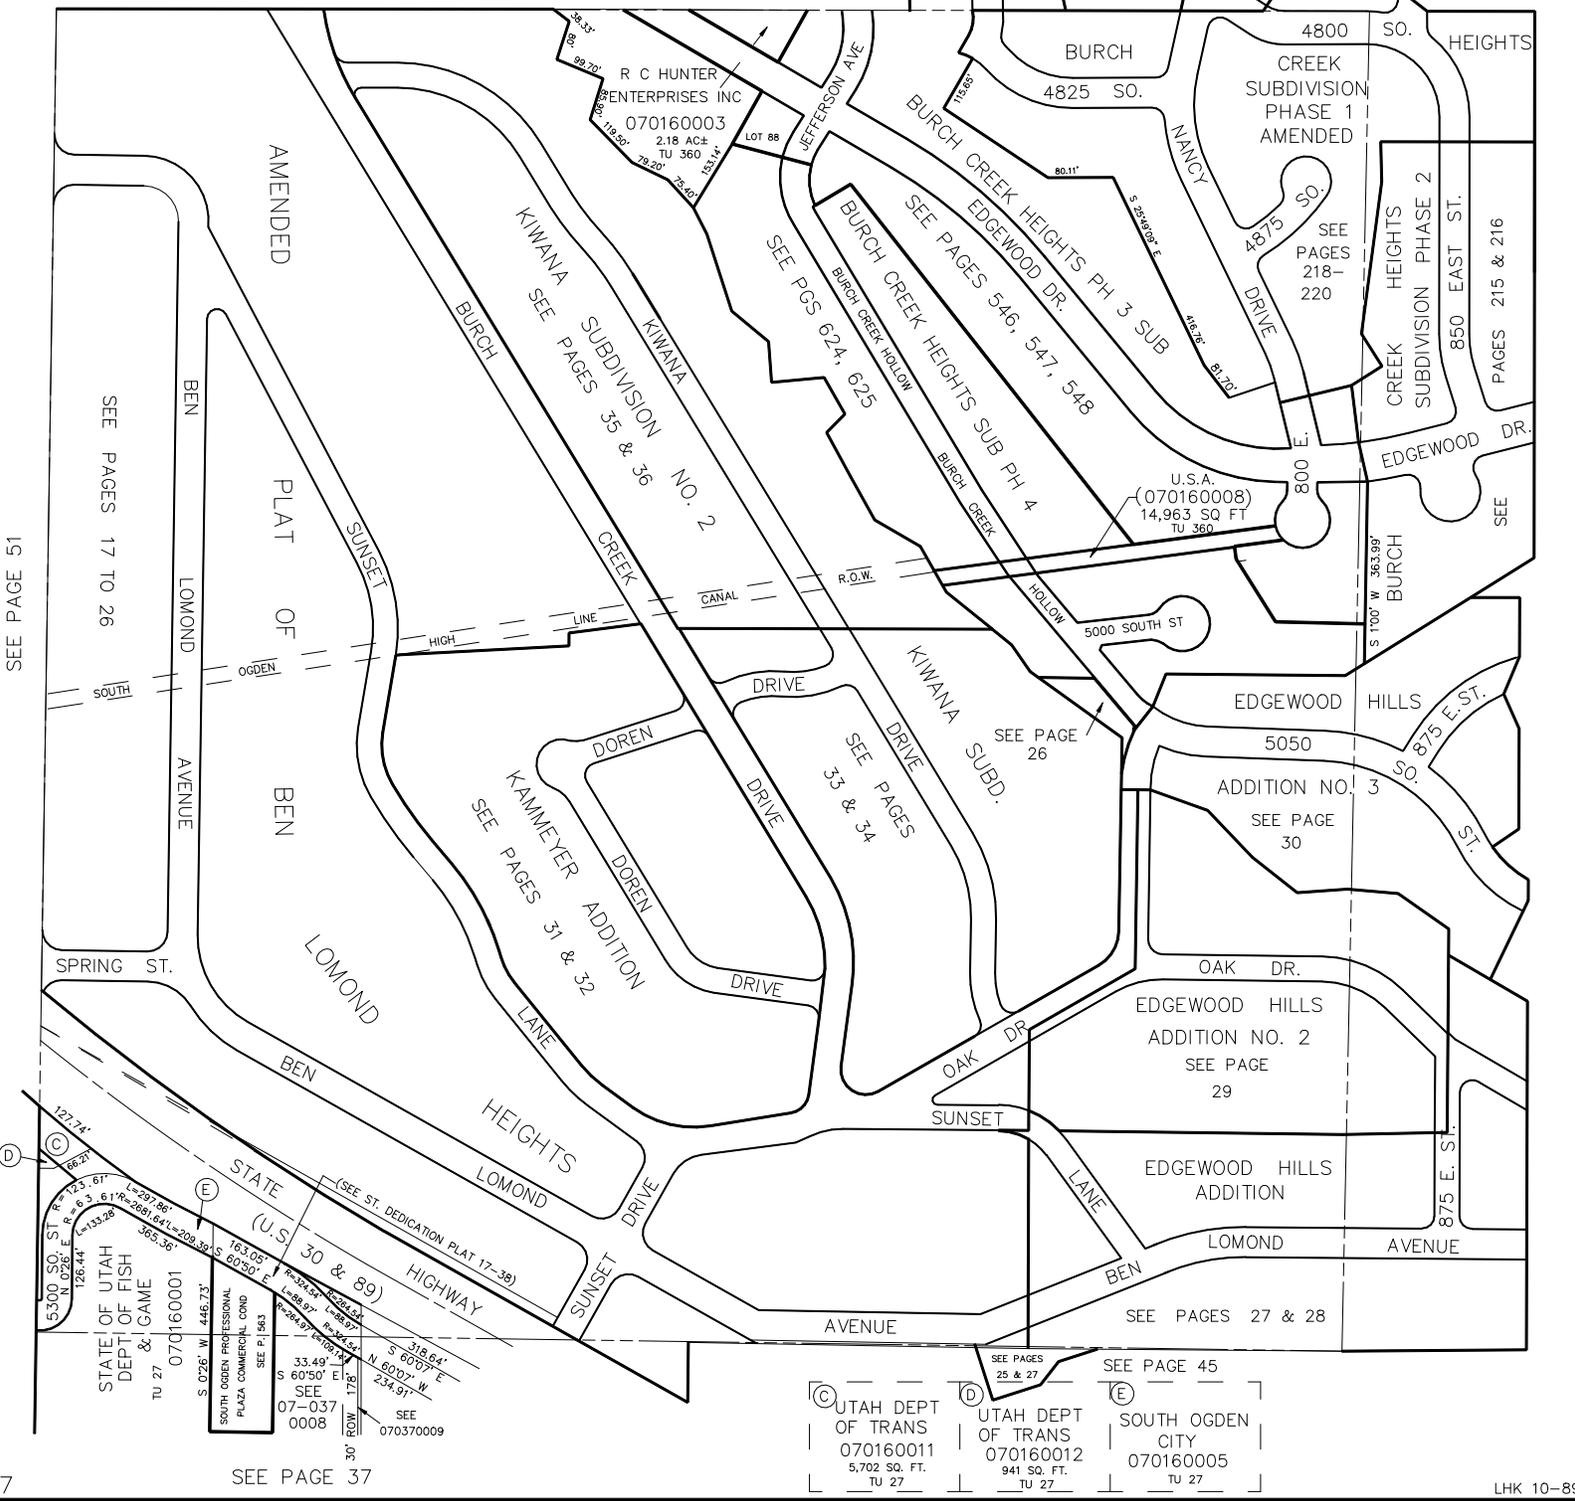

SEE PAGE 51

SEE PAGES 17 TO 26

SEE PGS 62A, 625

SEE PAGES 546, 547, 548

SEE PAGES 218-220

PAGES 215 & 216

U.S.A. (070160008)
14,963 SQ FT
TU 360

SEE PAGE 26

SEE PAGES 33 & 34

SEE PAGE 30

SEE PAGE 29

SEE PAGES 27 & 28

SEE PAGES 25 & 27

SEE PAGE 45

SEE PAGE 37

UTAH DEPT OF TRANS
070160011
5,702 SQ. FT.
TU 27

UTAH DEPT OF TRANS
070160012
941 SQ. FT.
TU 27

SOUTH OGDEN CITY
070160005
TU 27