

N.W. 1/4  
**SECTION 16, T.5N., R.1W., S.L.B. & M.**

IN SOUTH OGDEN CITY & BURCH CREEK DISTRICT  
 SCALE 1" = 200'

TAXING UNIT: 27


SEE BOOK 6, PAGE 60

SEE BOOK 6  
 PAGE 142

SEE BOOK 6  
 PAGE 134

SEE BOOK 6  
 PAGE 129

SEE BOOK 6  
 PAGE 143

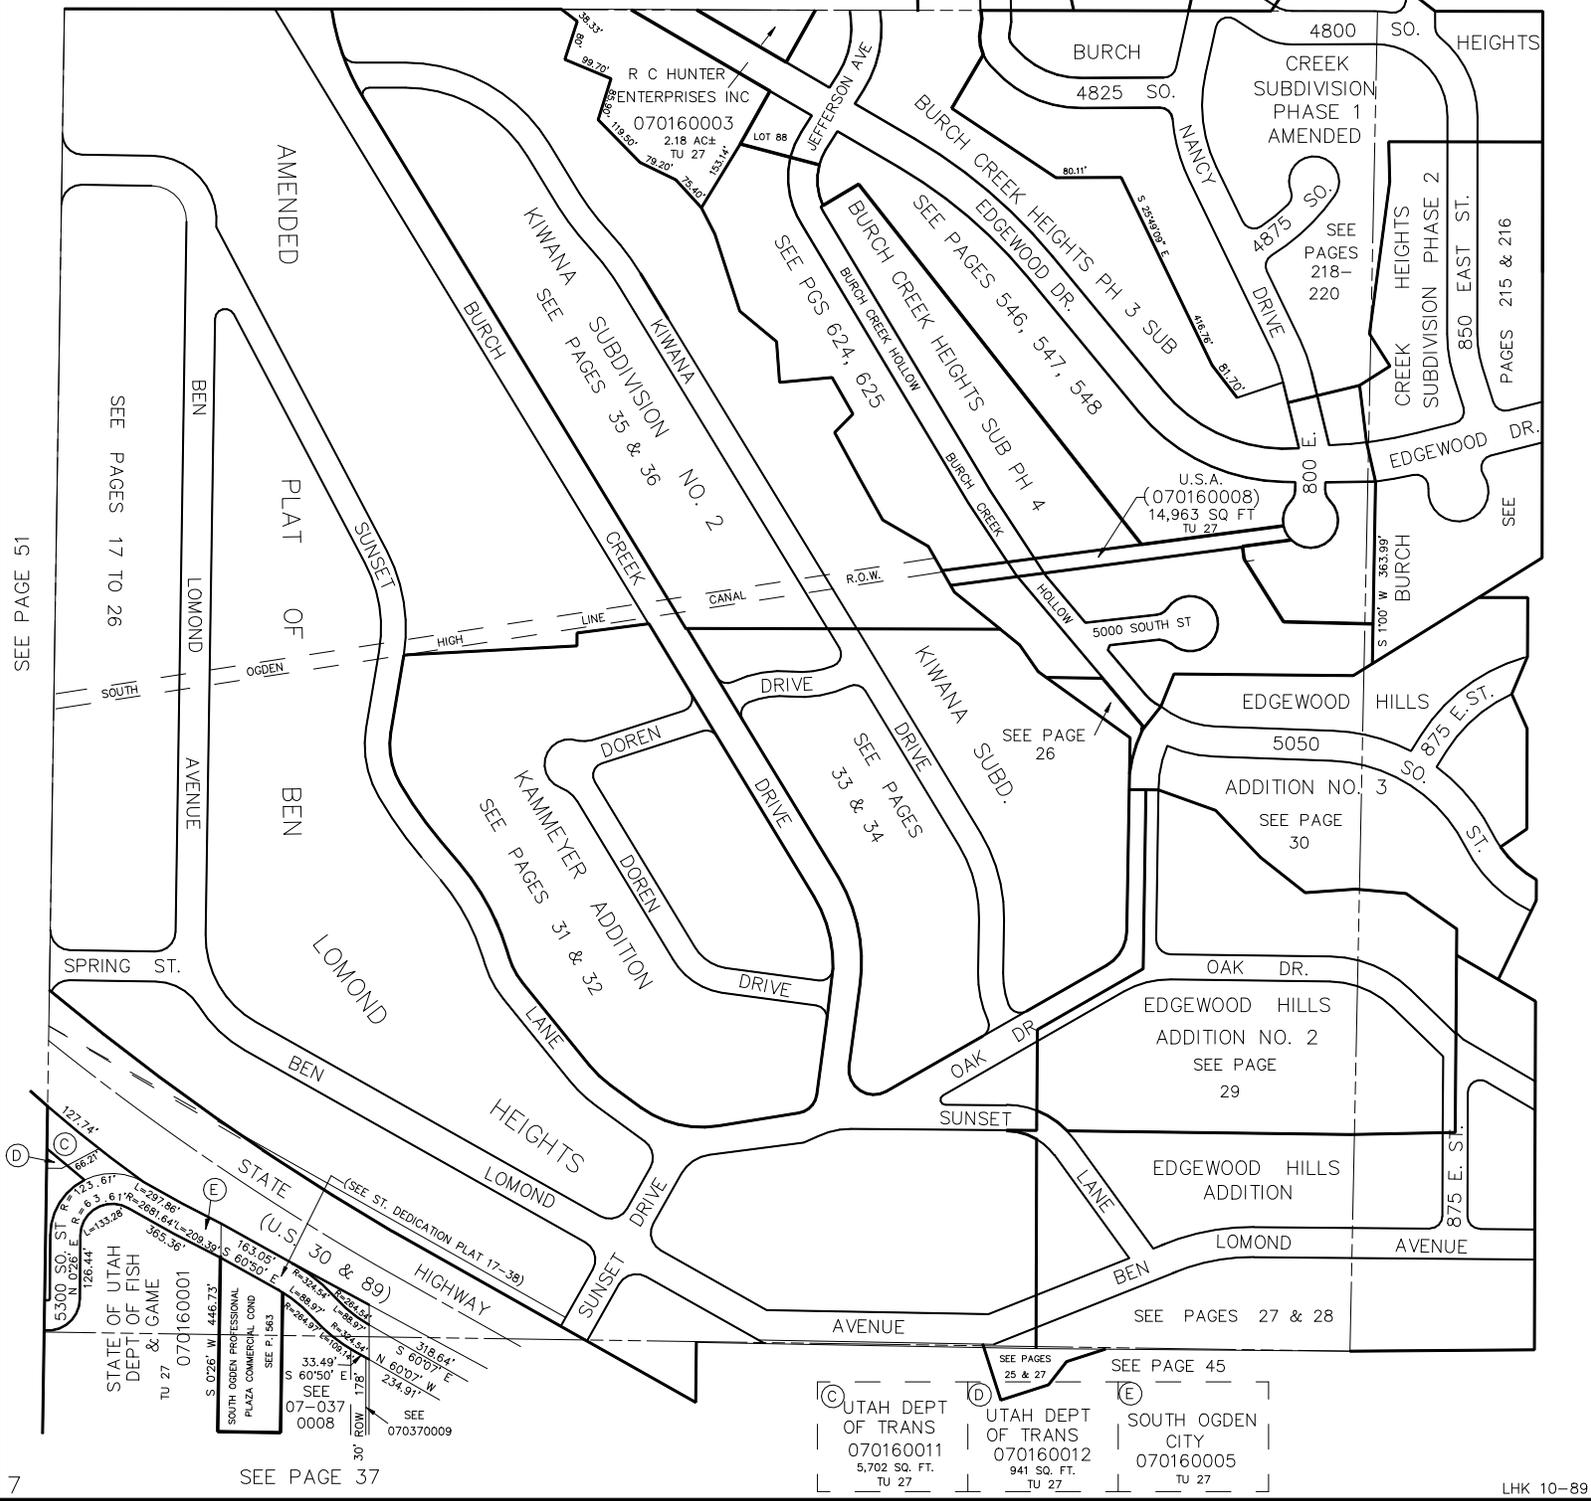

SEE PAGE 51

7

SEE PAGE 37

UTAH DEPT OF TRANS  
 070160011  
 5,702 SQ. FT.  
 TU 27

UTAH DEPT OF TRANS  
 070160012  
 941 SQ. FT.  
 TU 27

SOUTH OGDEN CITY  
 070160005  
 TU 27