

N.W. 1/4
SECTION 16, T.5N., R.1W., S.L.B. & M.

IN SOUTH OGDEN CITY & BURCH CREEK DISTRICT
 SCALE 1" = 200'

TAXING UNIT: 27


SEE BOOK 6, PAGE 60

SEE BOOK 6
 PAGE 142

SEE BOOK 6
 PAGE 134

SEE BOOK 6
 PAGE 129

SEE BOOK 6
 PAGE 143

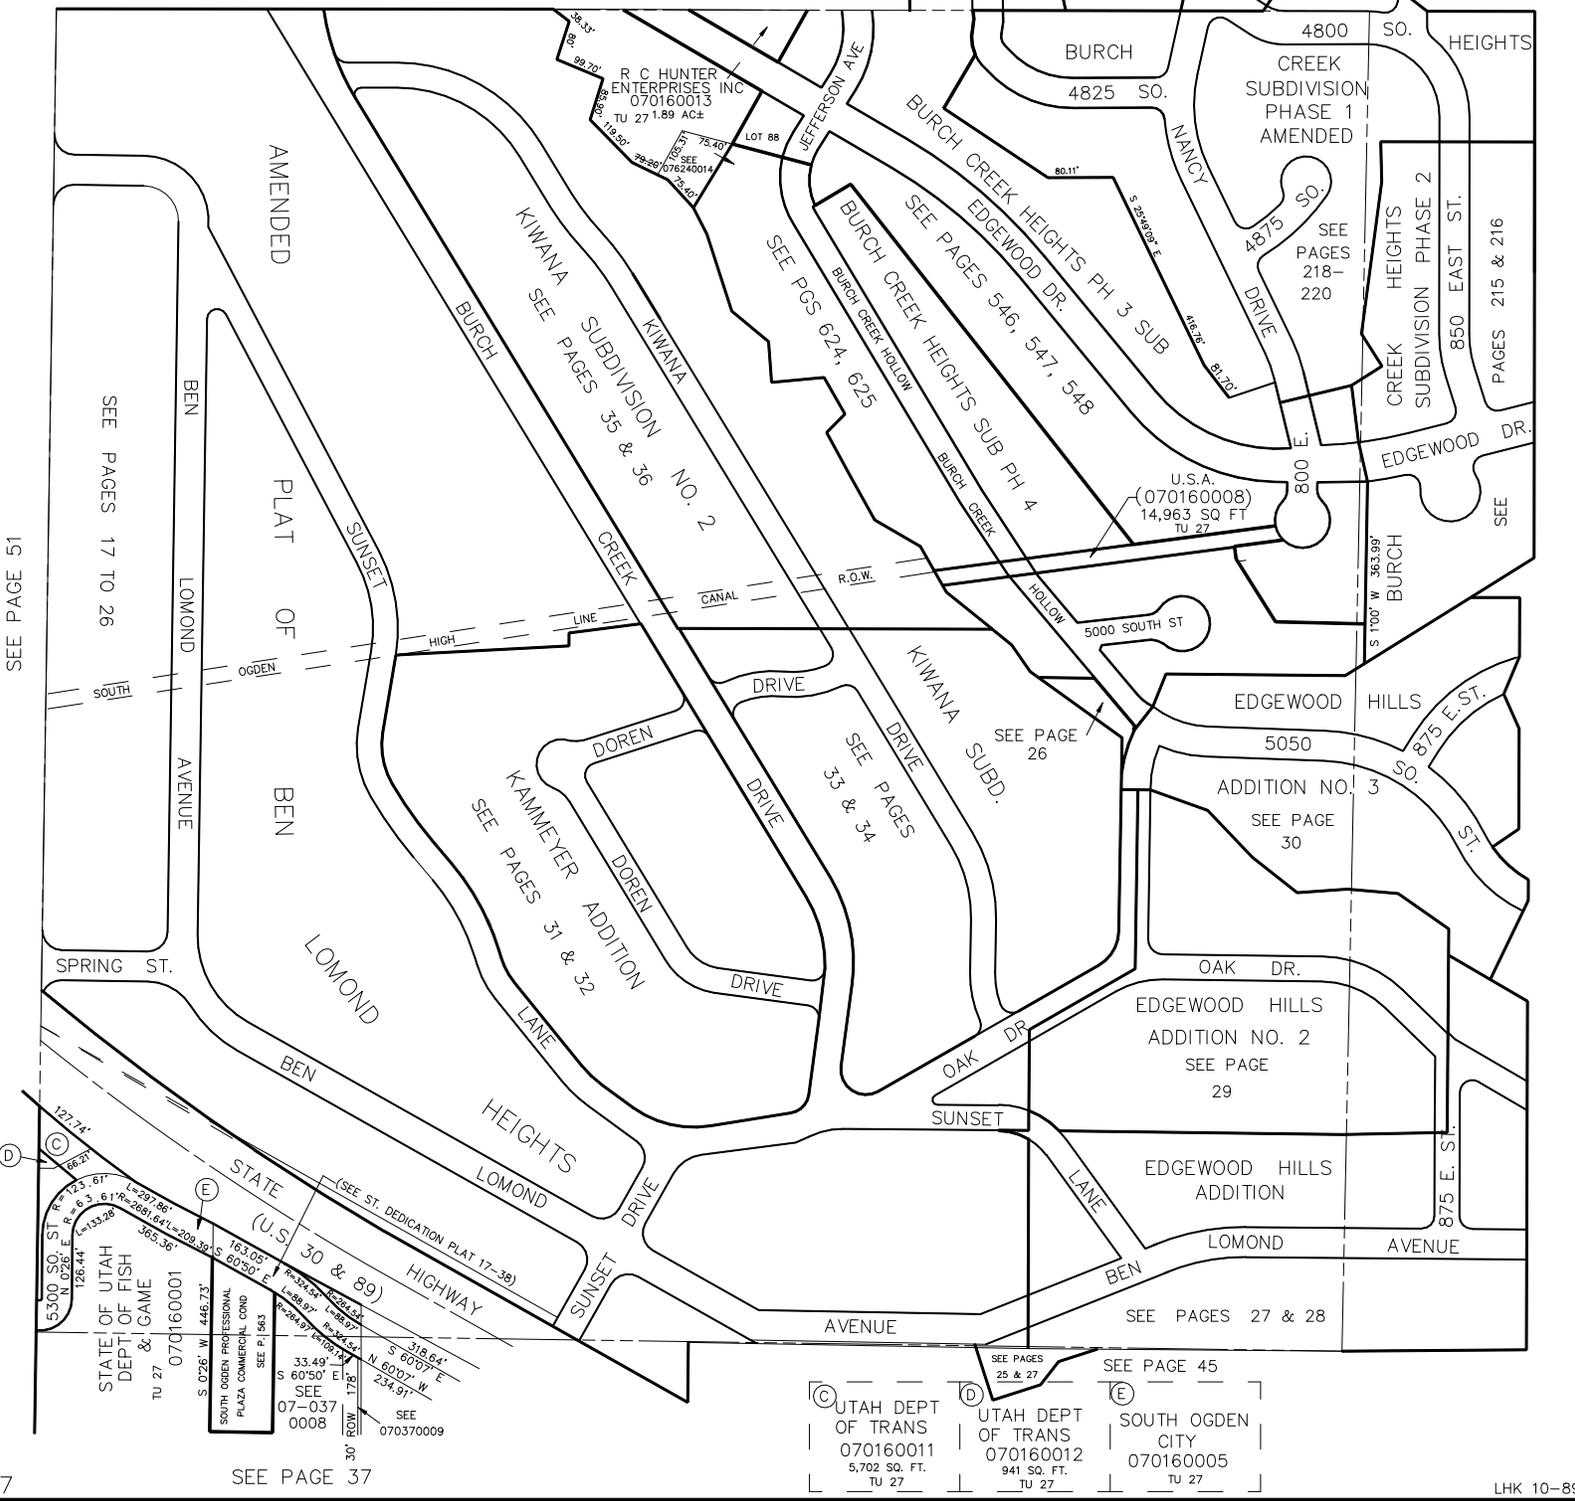

SEE PAGE 51

SEE PAGES 17 TO 26

SPRING ST.

7

SEE PAGE 37

UTAH DEPT OF TRANS
 070160011
 5,702 SQ. FT.
 TU 27

UTAH DEPT OF TRANS
 070160012
 941 SQ. FT.
 TU 27

SOUTH OGDEN CITY
 070160005
 TU 27