

N.W. 1/4  
**SECTION 16, T.5N., R.1W., S.L.B. & M.**  
 IN SOUTH OGDEN CITY & BURCH CREEK DISTRICT  
 SCALE 1" = 200'

TAXING UNIT: 27


SEE BOOK 6, PAGE 60

SEE BOOK 6  
PAGE 142

SEE BOOK 6  
PAGE 134

SEE BOOK 6  
PAGE 129

SEE BOOK 6  
PAGE 143

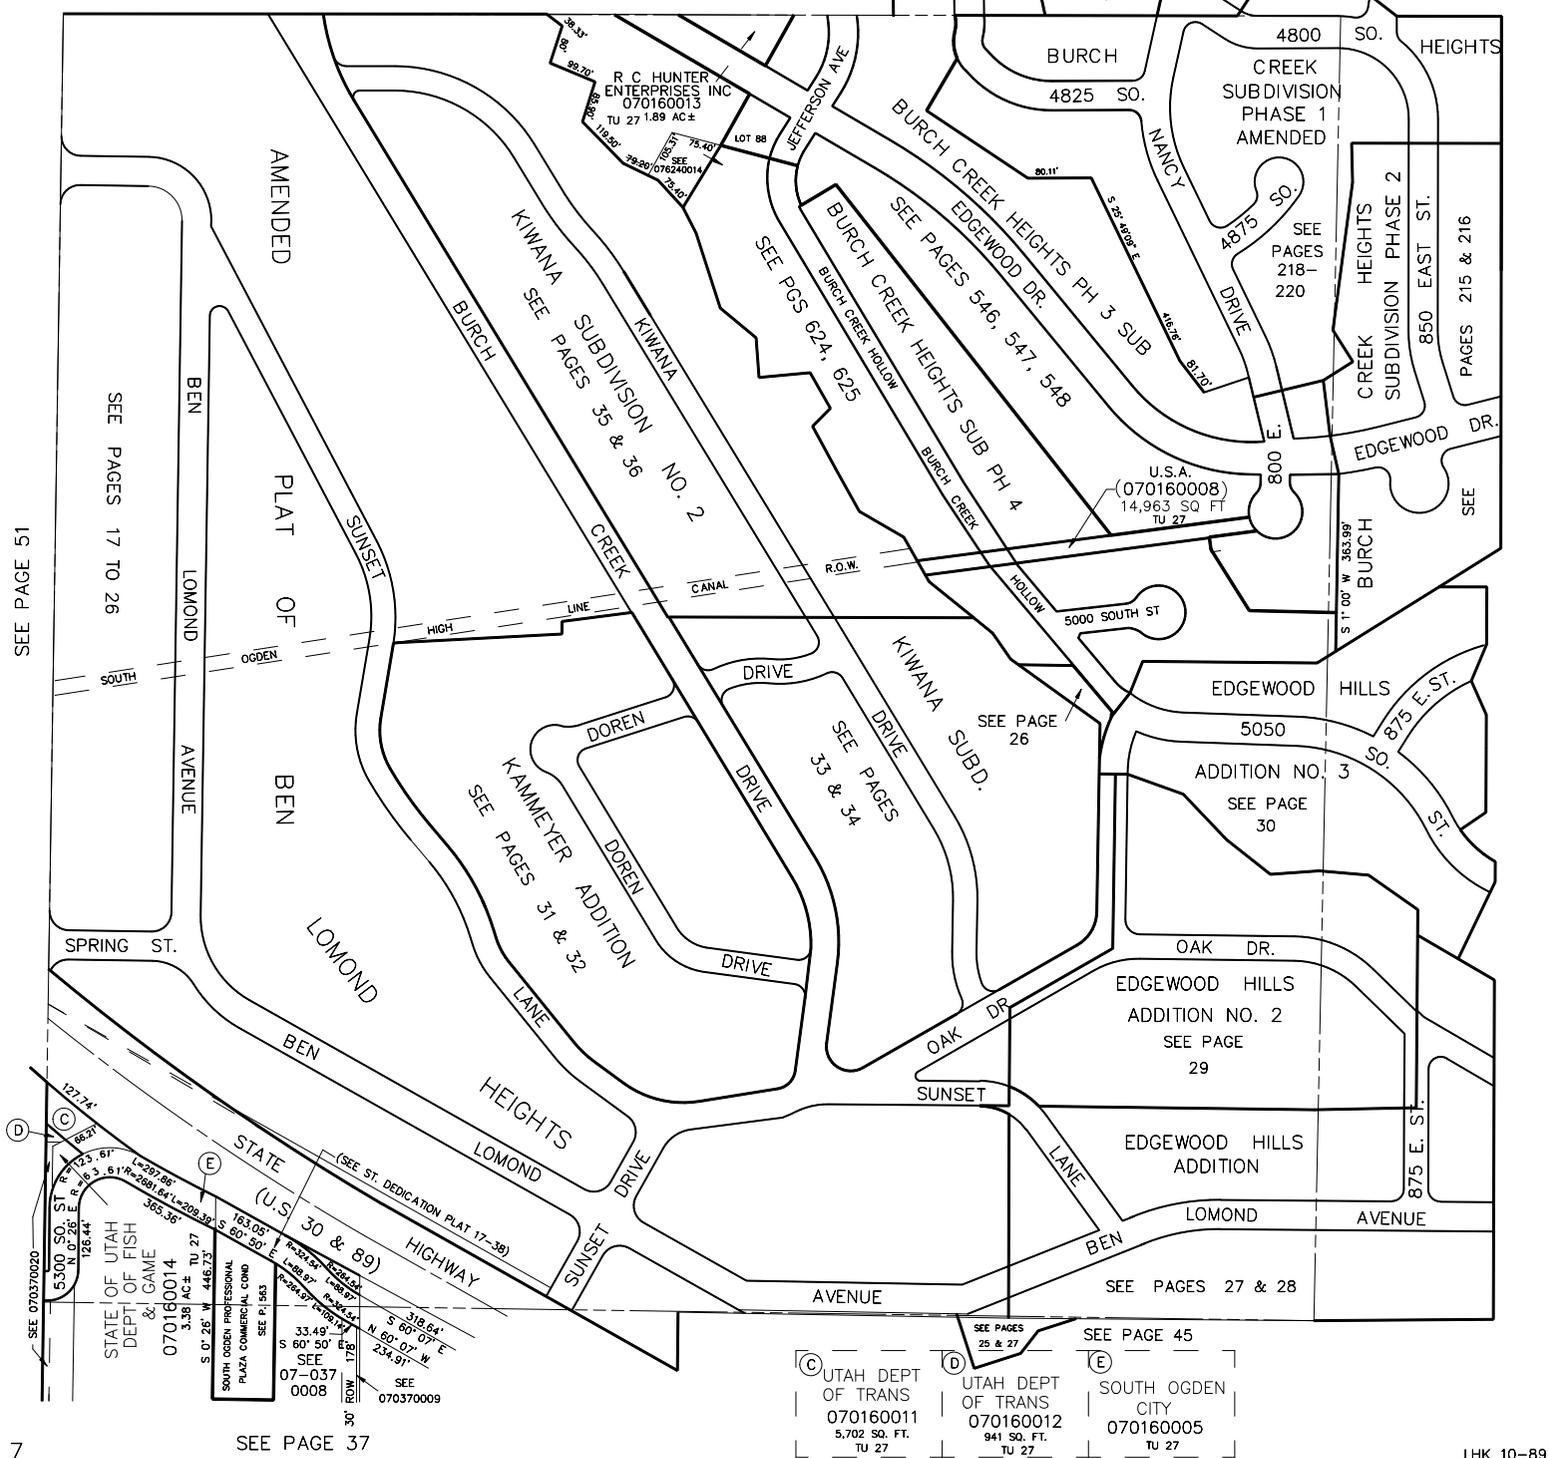

SEE PAGE 51

SEE PAGE 37

(C) UTAH DEPT OF TRANS  
070160011  
5,702 SQ. FT.  
TU 27

(D) UTAH DEPT OF TRANS  
070160012  
941 SQ. FT.  
TU 27

(E) SOUTH OGDEN CITY  
070160005  
TU 27