

N.W. 1/4
SECTION 16, T.5N., R.1W., S.L.B. & M.
 IN SOUTH OGDEN CITY & BURCH CREEK DISTRICT
 SCALE 1" = 200'

TAXING UNIT: 27


SEE BOOK 6, PAGE 60

SEE BOOK 6
PAGE 142

SEE BOOK 6
PAGE 134

SEE BOOK 6
PAGE 129

SEE BOOK 6
PAGE 143

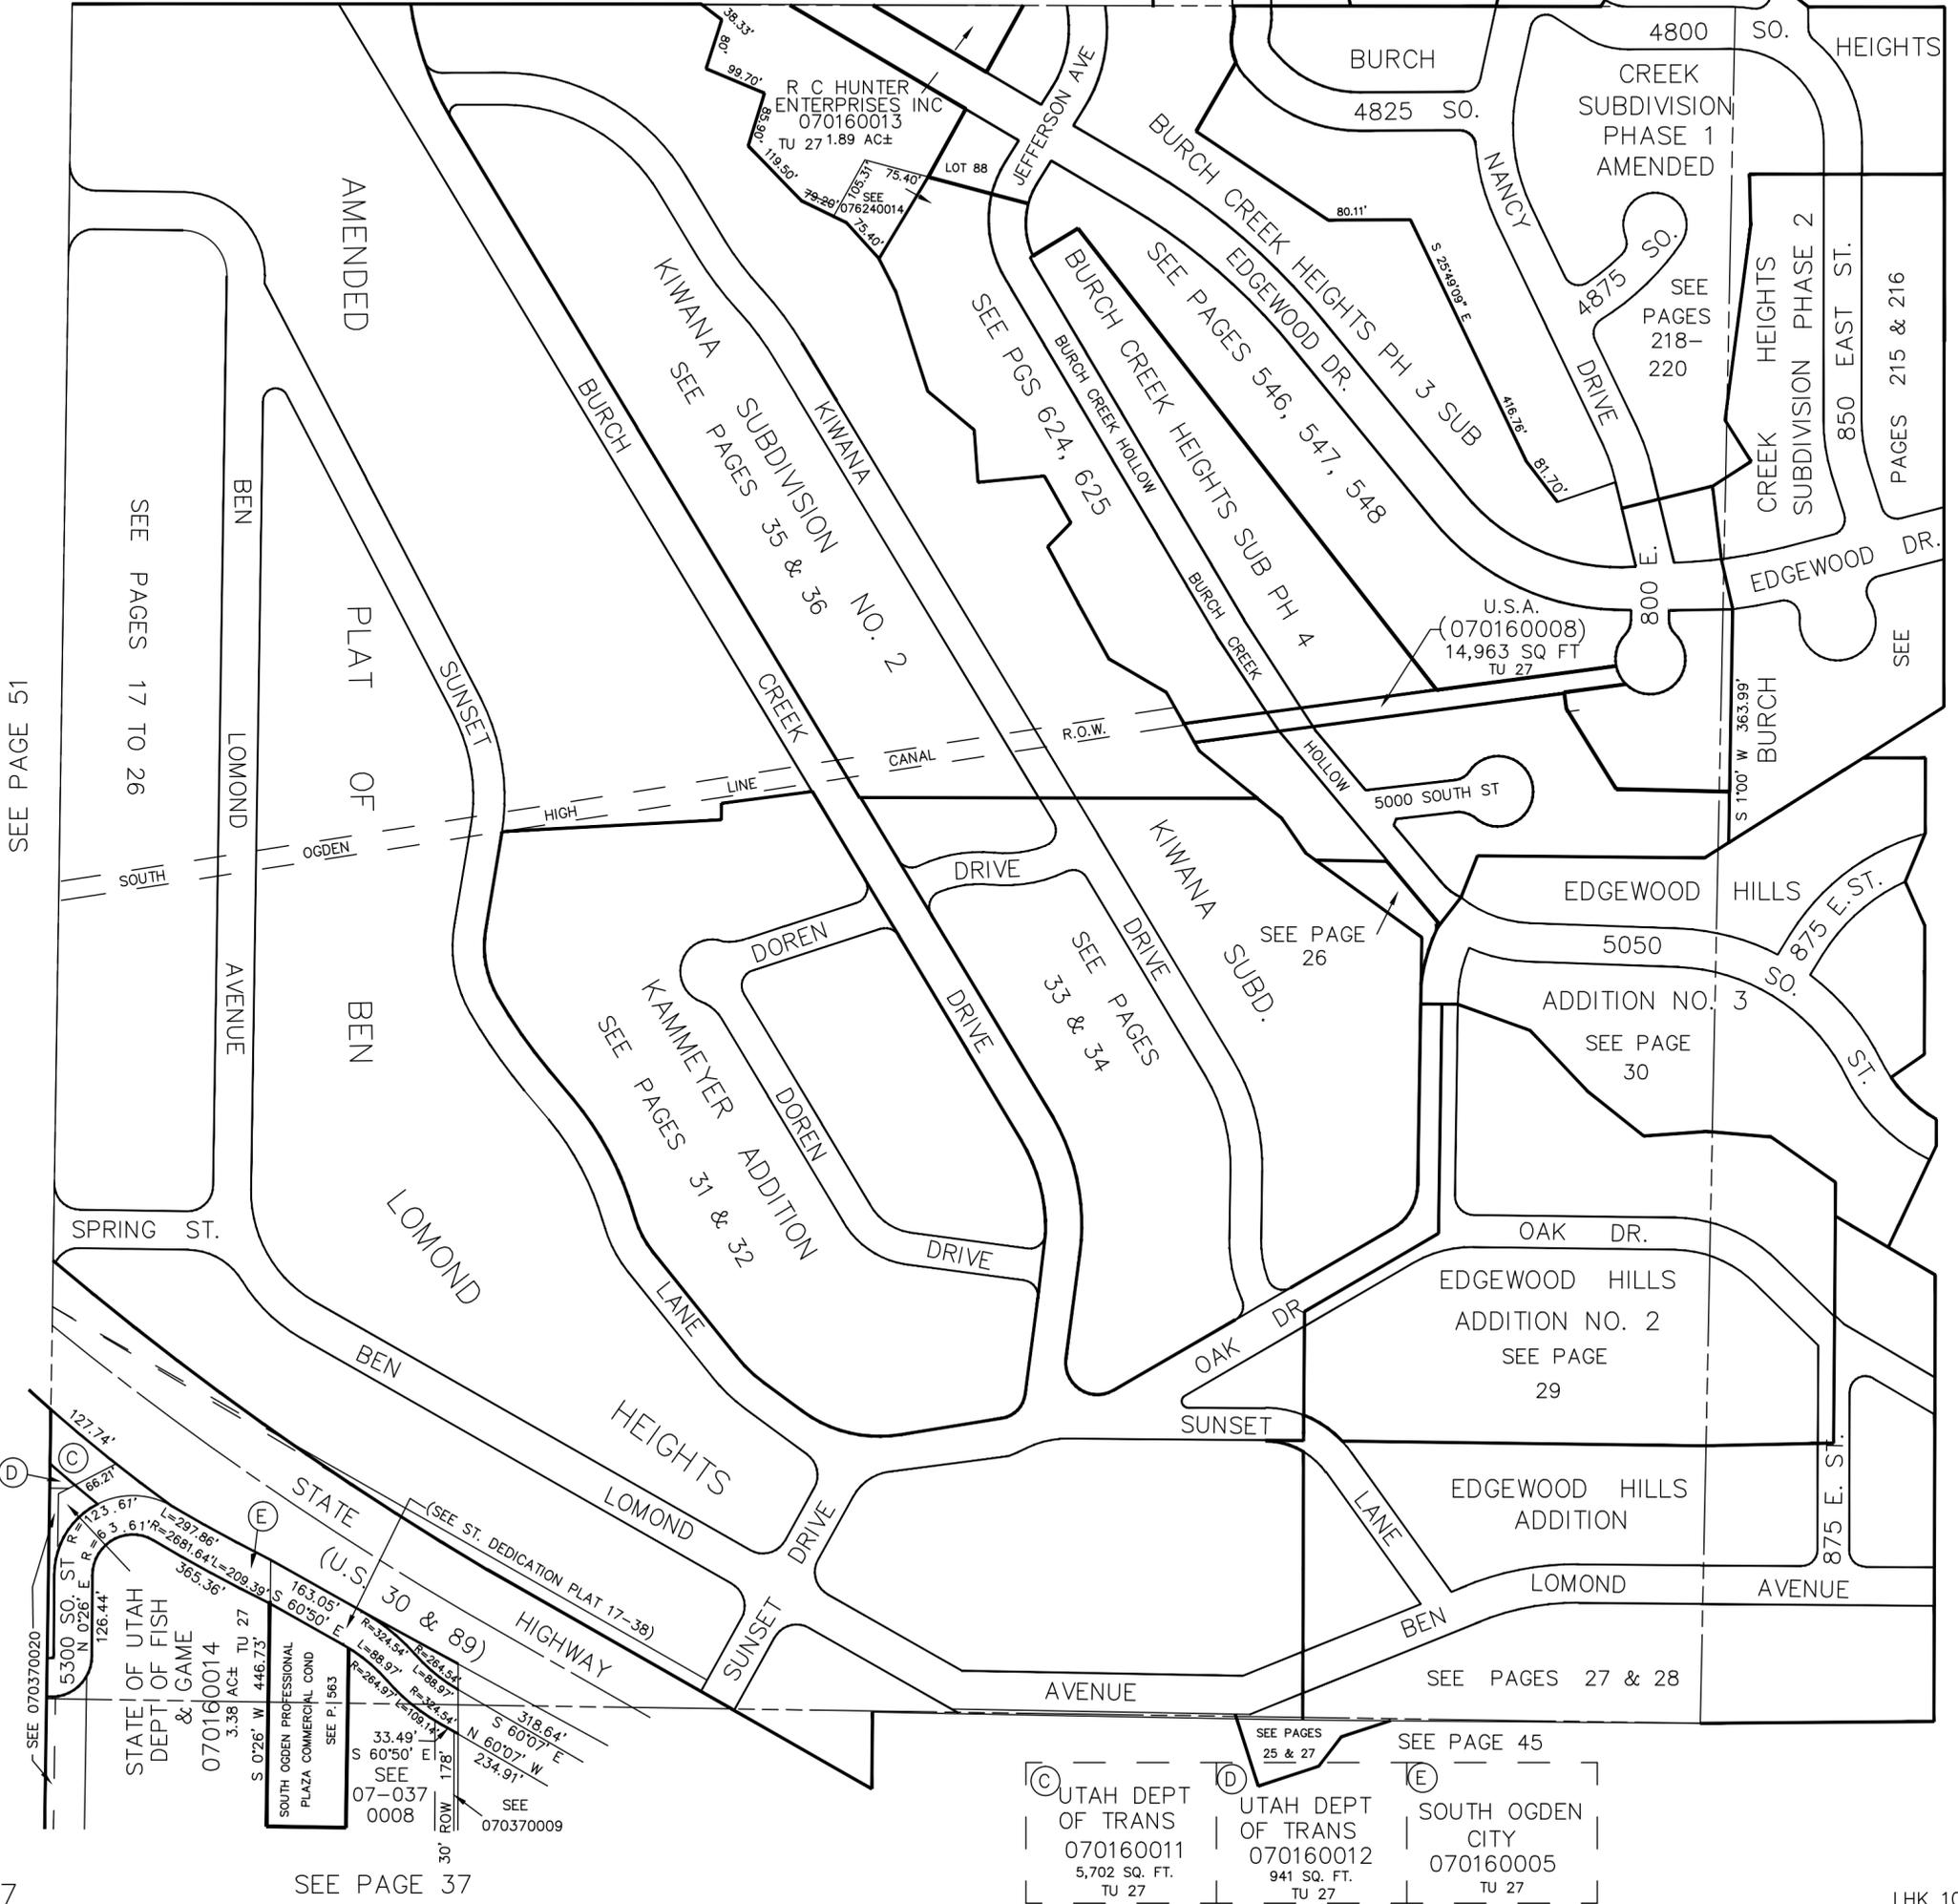

SEE PAGE 51

SEE PAGES 17 TO 26

AMENDED

KIWANA SUBDIVISION NO. 2
SEE PAGES 35 & 36

BURCH CREEK HEIGHTS PH 3 SUB
SEE PAGES 546, 547, 548

BURCH CREEK SUBDIVISION PHASE 1 AMENDED

BURCH CREEK SUBDIVISION PHASE 2
850 EAST ST.
PAGES 215 & 216

U.S.A. (070160008)
14,963 SQ FT
TU 27

KAMMEYER ADDITION
SEE PAGES 31 & 32

SEE PAGES 33 & 34

ADDITION NO. 3
SEE PAGE 30

EDGEMOOD HILLS ADDITION NO. 2
SEE PAGE 29

EDGEMOOD HILLS ADDITION

SEE PAGES 27 & 28

(D)

(C)

(E)

7

SEE PAGE 37

(C) UTAH DEPT OF TRANS
070160011
5,702 SQ. FT.
TU 27

(D) UTAH DEPT OF TRANS
070160012
941 SQ. FT.
TU 27

(E) SOUTH OGDEN CITY
070160005
TU 27