

N.W. 1/4
SECTION 16, T.5N., R.1W., S.L.B. & M.

IN SOUTH OGDEN CITY & BURCH CREEK DISTRICT

SCALE 1" = 200'

TAXING UNIT: 27


SEE BOOK 6, PAGE 60

SEE BOOK 6
PAGE 142

SEE BOOK 6
PAGE 134

SEE BOOK 6
PAGE 129

SEE BOOK 6
PAGE 143

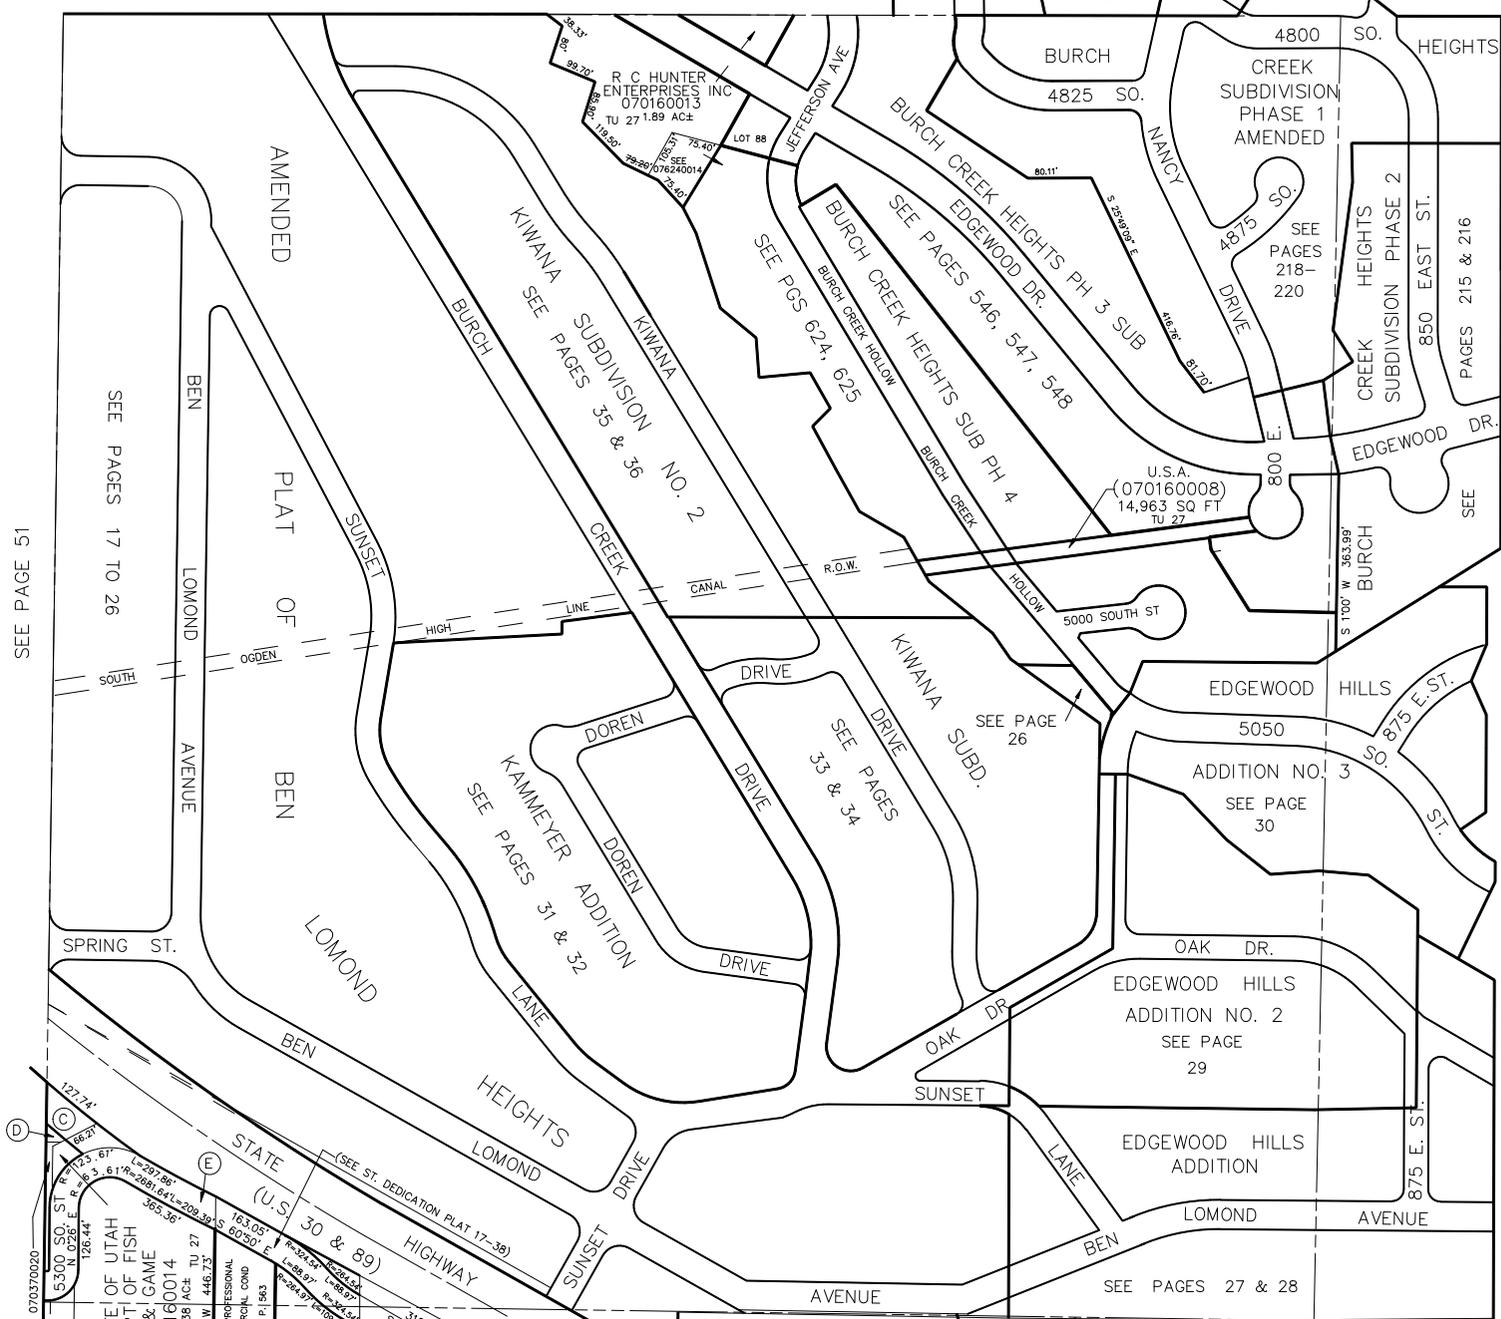

SEE PAGE 51

SEE PAGES 17 TO 26

SEE 070370020

7

SEE PAGE 37

(C) UTAH DEPT OF TRANS
070160011
5,702 SQ. FT.
TU 27

(D) UTAH DEPT OF TRANS
070160012
941 SQ. FT.
TU 27

(E) SOUTH OGDEN CITY
070160005
TU 27

SEE PAGES 25 & 27

SEE PAGE 45