

N.W. 1/4
SECTION 16, T.5N., R.1W., S.L.B. & M.

IN SOUTH OGDEN CITY & BURCH CREEK DISTRICT
SCALE 1" = 200'

16

TAXING UNIT: 27


SEE BOOK 6, PAGE 60

SEE BOOK 6
PAGE 142

SEE BOOK 6
PAGE 134

SEE BOOK 6
PAGE 129

SEE BOOK 6
PAGE 143

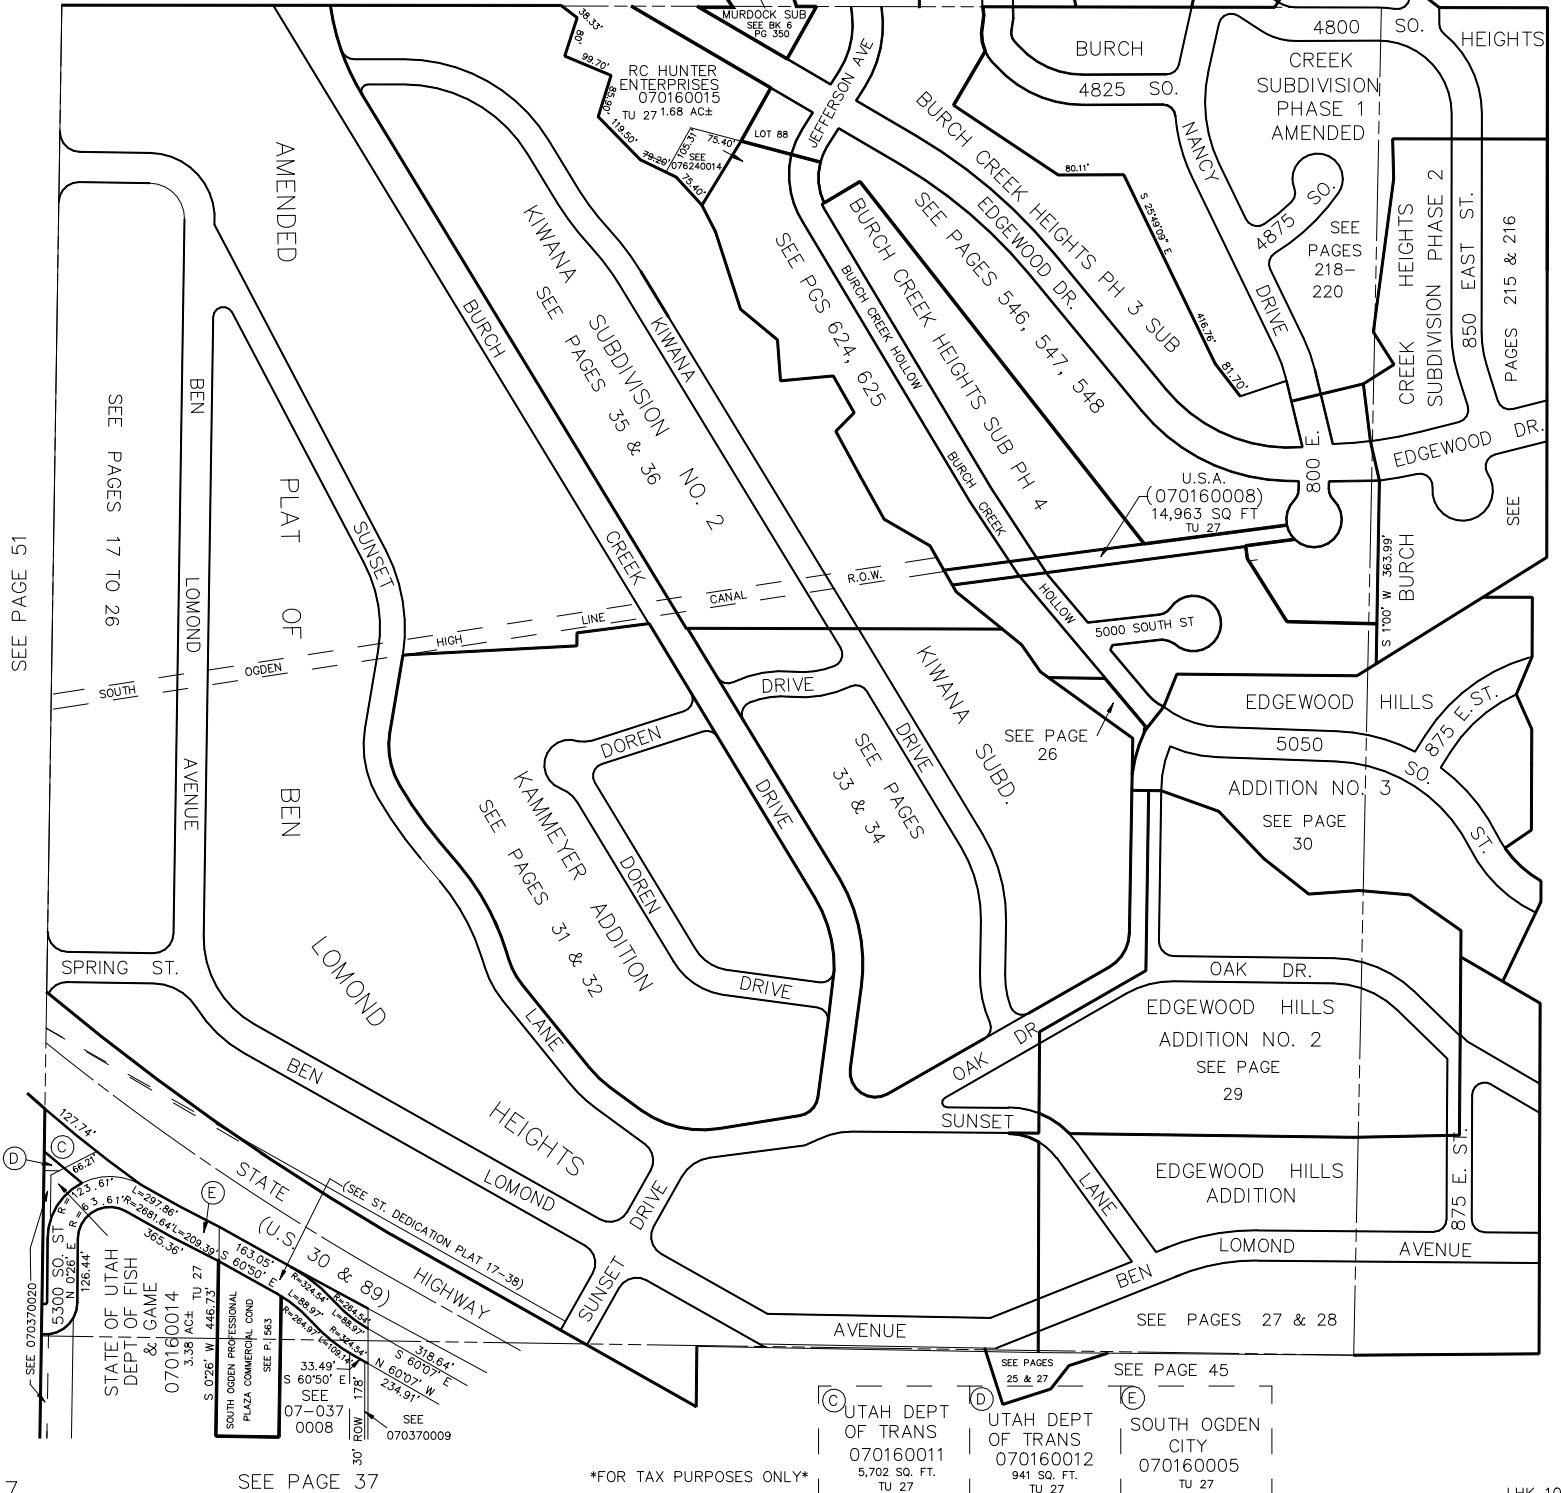

SEE PAGE 51

SEE PAGES 17 TO 26

SEE PGS 624, 625

SEE PAGES 546, 547, 548

U.S.A.
(070160008)
14,963 SQ FT
TU 27

SEE PAGE 26

SEE PAGES 33 & 34

SEE PAGE 30

SEE PAGE 29

SEE PAGES 27 & 28

SEE PAGE 37

FOR TAX PURPOSES ONLY

UTAH DEPT
OF TRANS
070160011
5,702 SQ. FT.
TU 27

UTAH DEPT
OF TRANS
070160012
941 SQ. FT.
TU 27

SOUTH OGDEN
CITY
070160005
TU 27