


N 89° 24' W 238.75'

TAXING UNIT : 27

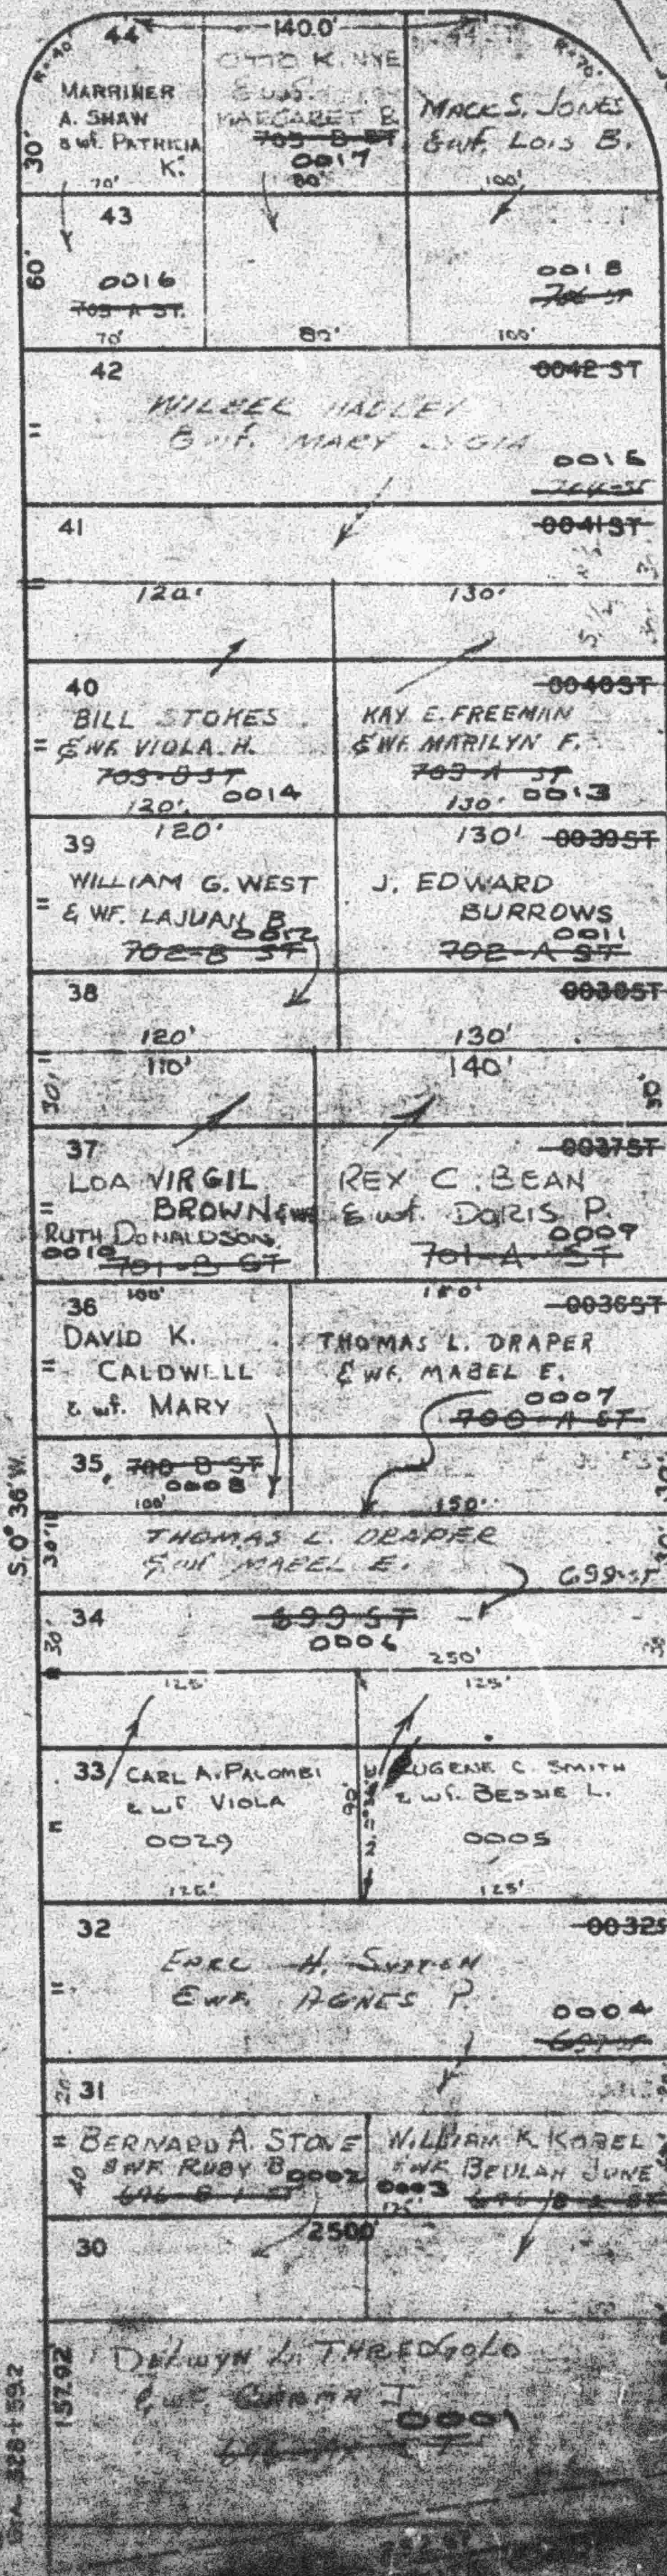

LOTS 30 TO 45

AMENDED PLAT OF BEN LOMOND HEIGHTS

SOUTH OGDEN
WEBER COUNTY, UTAH

SCALE 1 INCH = 60 FEET

CENTRAL UTEBEK SPUR
IMPROVEMENT DISTRICT

CITY OF SOUTH OGDEN
50' WIDE

FOLLOWS 767 ST
07-023-0012

All Lots owned by
Toll-free Realty Corp.
except as otherwise noted

BEN LOMOND AVENUE

SUNSET LANE

DAVID C. FRANK & WIFE JESSIE P.

OTTO PORTER & WIFE RUTH G.

OTTO PORTER & WIFE RUTH G.

HAROLD EDWARD SPRINGMEYER & WIFE LENA S.

DONALD WINTLE & WIFE LAREEN BACHMAN

CHARLES H. HILL & WIFE ZELMA M.

ARVO S. ROSKI & WIFE FLOKA A.

FAY C. WARD & WIFE WILMOTH

FAY C. WARD & WIFE WILMOTH